


1 South West Elevation

1 : 100

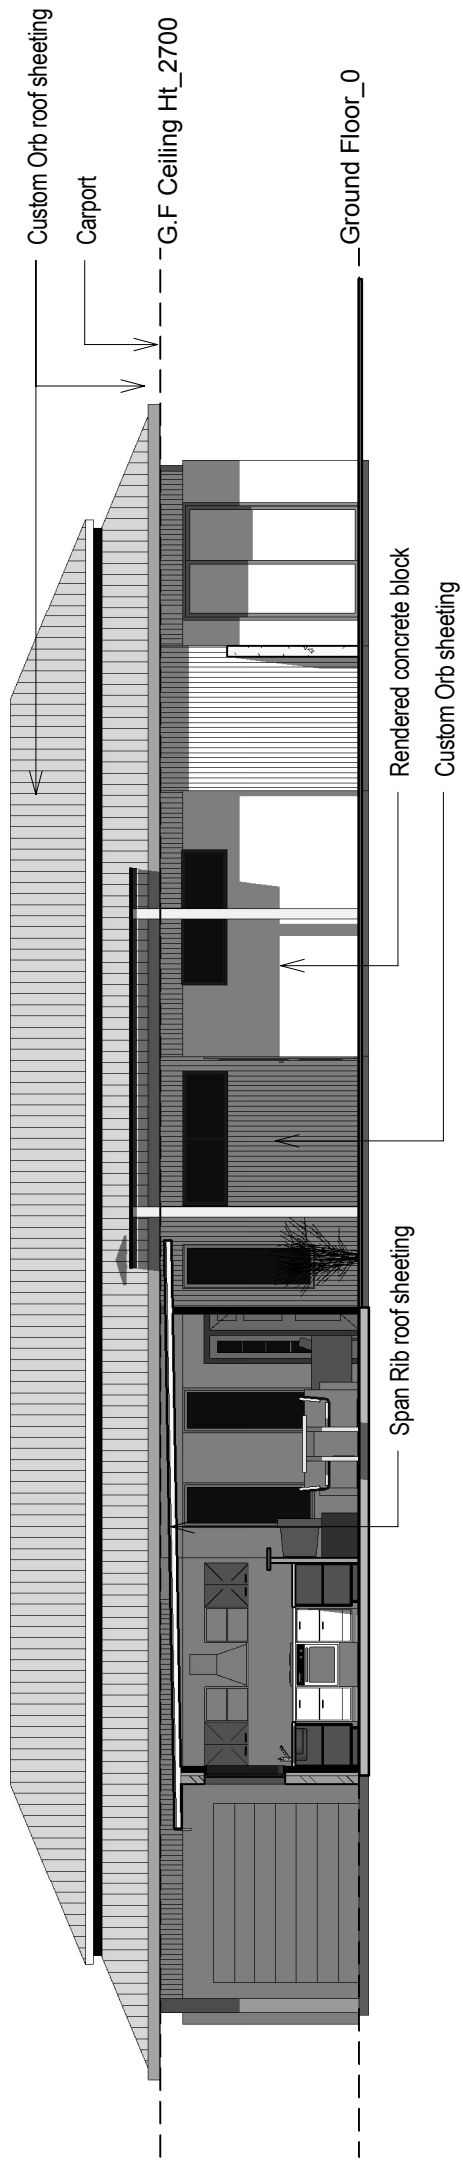

2 South East Elevation

1 : 100

PROJECT
CABOOLTURE
SUSTAINABLE HOME

DRAWING
ELEVATIONS



Architecture
Interior Design
Landscape Design
Brisbane Office
(61) 07 3831 2116
Gold Coast Office
(61) 07 5574 2266
[E] tvspartnership.com.au
[W] www.tvspartnership.com.au

DRAWN BY ARCHITECT/DESIGNER
SR MT/SW
SCALE DRAWING No.
1 : 100 4808.3S.04.04
DATE SUFFIX
13.07.06 A00