


Caboollure Shire  
Parish of Canning  
Lot 96 SP 163240

Total Site Area: 750m<sup>2</sup>  
GFA: 215m<sup>2</sup>  
Total Site Cover: 347m<sup>2</sup>

Lower level: 164m<sup>2</sup>  
Upper level: 51m<sup>2</sup>  
Garage: 36m<sup>2</sup>  
External paved: 96m<sup>2</sup>

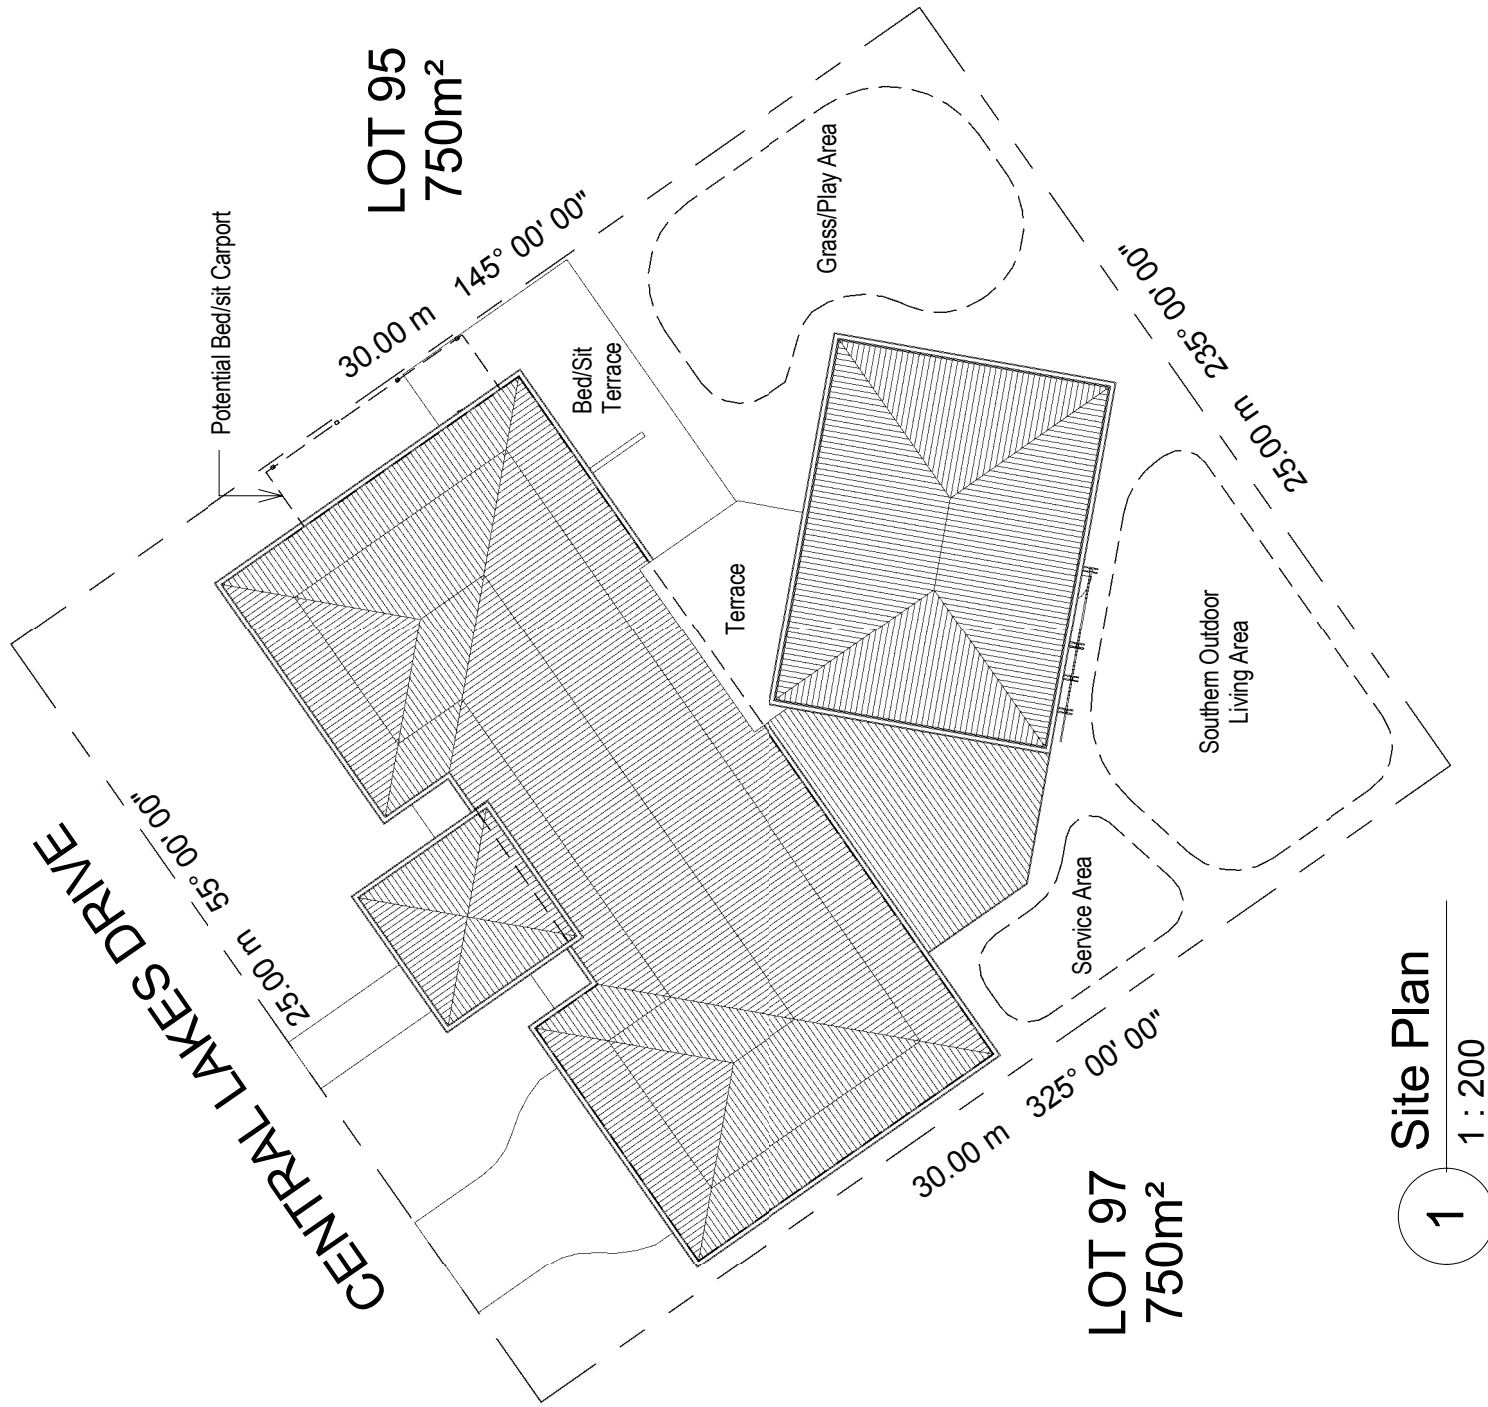

1 Site Plan  
1 : 200

PROJECT  
**CABOOLLURE  
SUSTAINABLE HOME**

DRAWING  
**SITE PLAN**



Architecture  
Interior Design  
Landscape Design  
Brisbane Office  
(61) 07 3831 2116  
Gold Coast Office  
(61) 07 5574 2266  
[E] [tvspartnership.com.au](mailto:tvspartnership.com.au)  
[W] [www.tvspartnership.com.au](http://www.tvspartnership.com.au)

DRAWN BY ARCHITECT/DESIGNER  
IT MT/SW  
SCALE DRAWING No.  
1 : 200 4808.3S.01.01  
DATE DATE SUFFIX  
13.07.2006 A00