



8.5M HEIGHT LINE

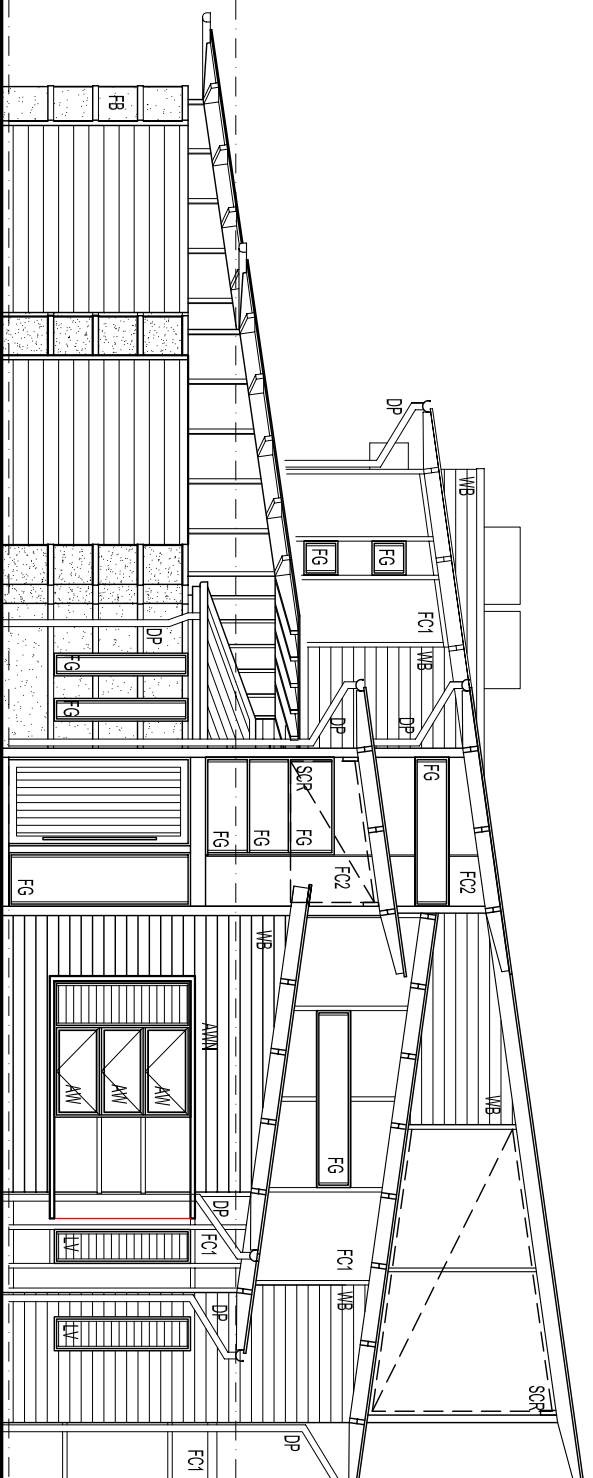

1 SOUTH ELEVATION

SCALE:1:100 @A3

8.5M HEIGHT LINE

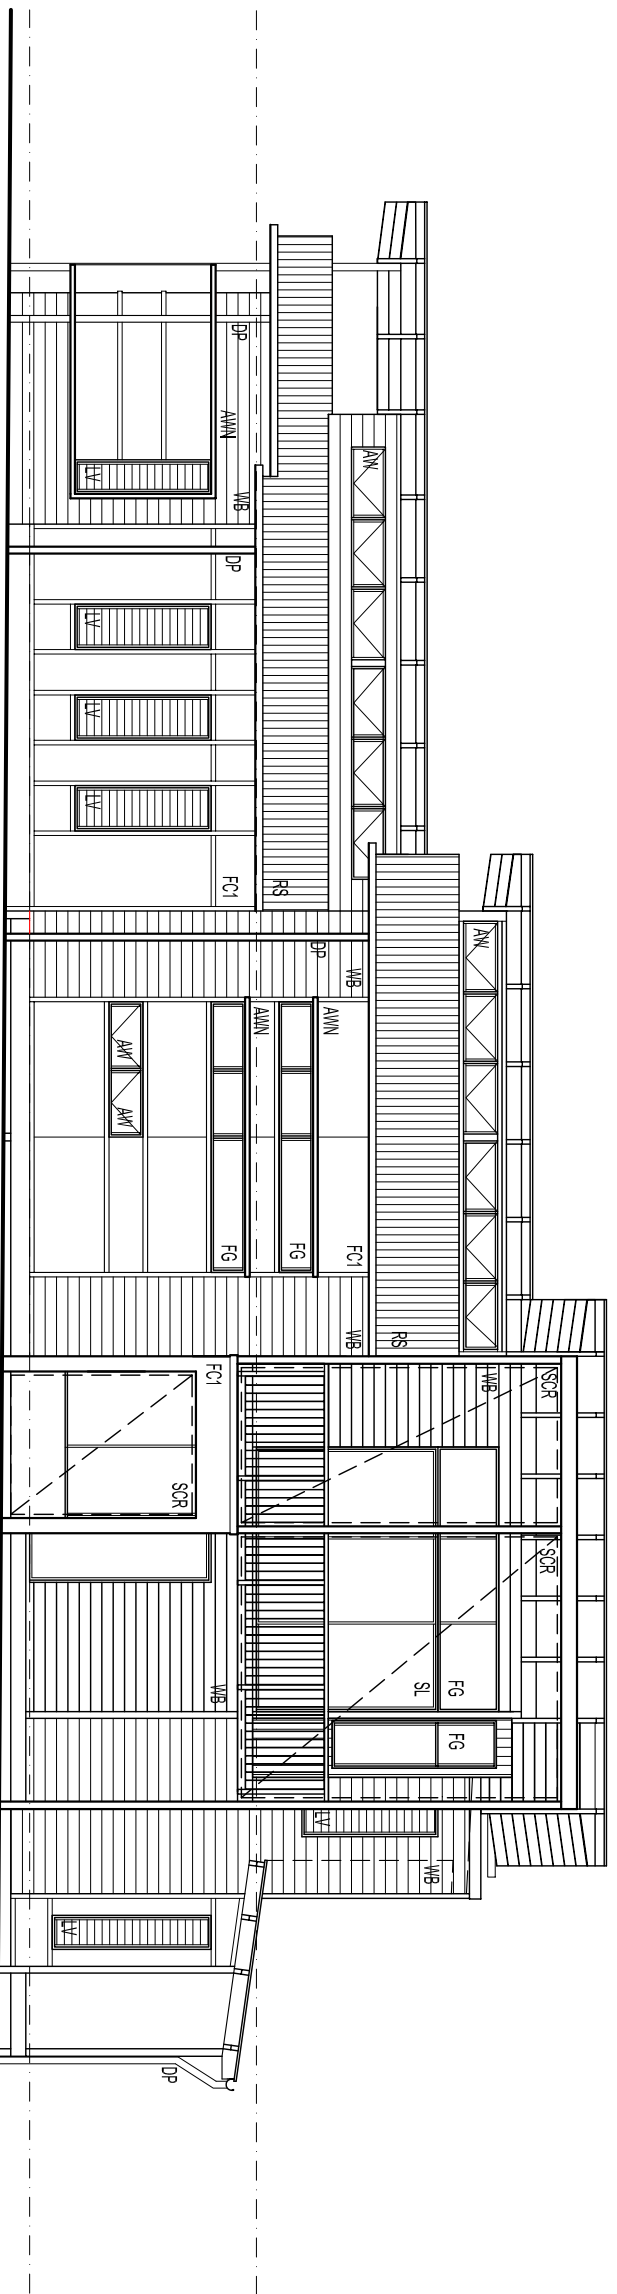


2 EAST ELEVATION

SCALE:1:100 @A3

LEGEND

- FB - FACE BRICK (PGH SMOOTH FACE, CHARCOAL)
- SC - SHADOW-CLAD TEXTURE 2000, APANT FINISH
- WB - WEATHERBOARDS, PAINT FINISH
- FC1 - FC PANELS WITH TIMBER COVER BATTENS, PAINT FINISH
- FC2 - FC PANELS WITH 10MM SHADOWLINE JOINTS, GLOSS PAINT FINISH
- RS - COLORBOND ROOF SHEETING
- SCR - HARDWOOD TIMBER SCREENS - TO BE DETAILED
- AMN - WINDOW AWNING
- LV - ALUM. FRAMED GLASS LOUVER WINDOW
- FG - ALUM. FRAMED, FIXED GLASS WINDOW
- AW - ALUM. FRAMED GLASS AWNING WINDOW
- SL - ALUM. FRAMED GLASS SLIDING WINDOW
- SHC - SOLAR HOT WATER COLLECTOR

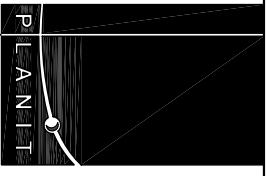

DATE	ISSUED FOR COMMENT	ISSUE
09.03.06	ISSUED FOR COMMENT	A
07.04.06	ISSUED FOR COMMENT	B

CONTRACTORS TO VERIFY ALL DIMENSIONS IN SITESPECIFIC DRAWINGS AND TO VERIFY ALL DIMENSIONS IN SITESPECIFIC DRAWINGS ARE PROTECTED BY THE LAND OF COPIRIGHT AND MAY BE COVERED OR REPRODUCED WITHOUT THE WRITTEN PERMISSION OF PLANIT ARCHITECTURE AND MANAGEMENT P/L.

CLIENT
STOCKLAND

PROJECT
LAKE DOONELLA
DEMONSTRATION HOUSE
LOT 22
LAKE DOONELLA

DRAWING
SOUTH AND EAST
ELEVATIONS

NO.	DATE	ISSUED FOR
1	09.03.06	ISSUED FOR COMMENT
2	07.04.06	ISSUED FOR COMMENT

DRAWING NO. SK-04