


DATE	REVISION	ISSUE
21.04.06	ISSUED FOR COMMENT	A
21.04.06	ISSUED FOR COMMENT	B
03.05.06	ISSUED FOR COMMENT	C
09.05.06	ISSUED FOR COMMENT	D
01.06.06	ISSUED FOR COMMENT	E

NOTES
 CONTRACTORS ARE TO VERIFY ALL DIMENSIONS ON SITE BEFORE COMMENCING ANY WORK OR PRODUCING SHOP DRAWINGS. THESE DRAWINGS ARE PROTECTED BY THE LAWS OF COPYRIGHT AND MAY NOT BE COPIED OR REPRODUCED WITHOUT THE WRITTEN PERMISSION OF PLANIT ARCHITECTURE AND MANAGEMENT P/L.

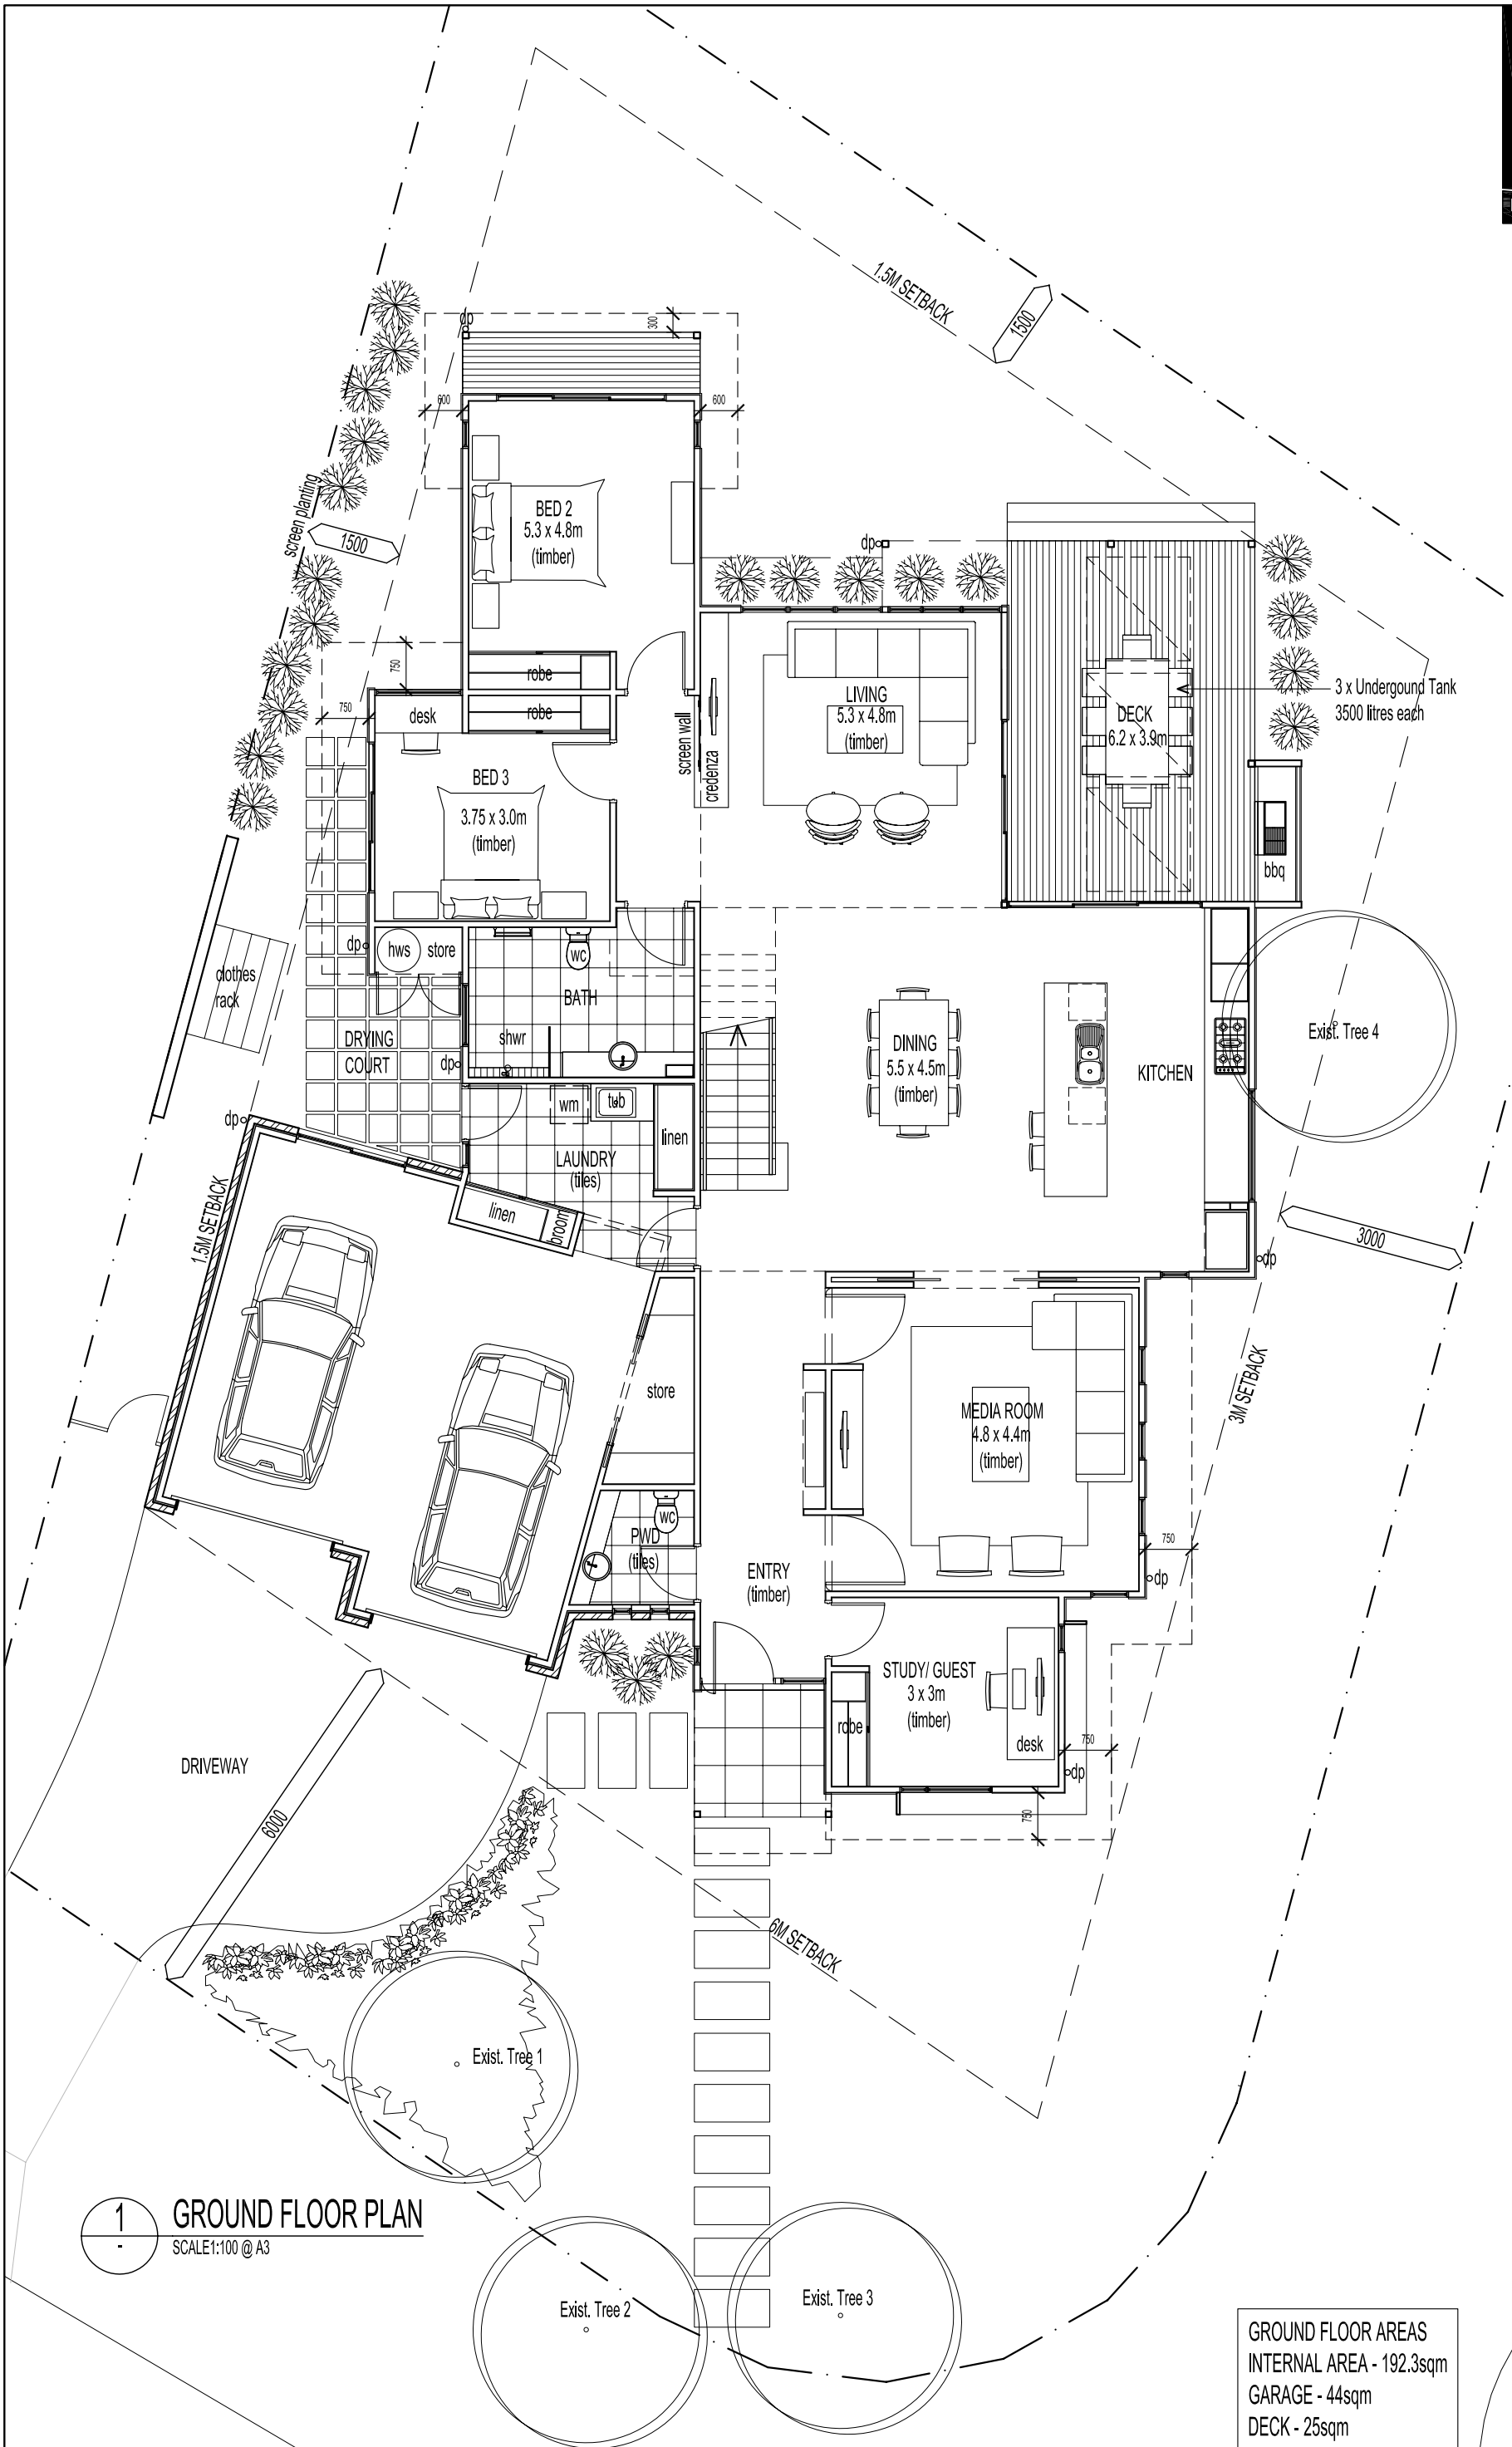

1 GROUND FLOOR PLAN
 SCALE: 1:100 @ A3

GROUND FLOOR AREAS
 INTERNAL AREA - 192.3sqm
 GARAGE - 44sqm
 DECK - 25sqm



CLIENT: STOCKLAND
 PROJECT: LAKE DOONELLA DEMONSTRATION HOUSE LOT 22 LAKE DOONELLA

DRAWING: GROUND FLOOR PLAN
 JOB NUMBER: 06-025 DESIGN / DRAWN: SH / DV
 SCALE: 1:100 @ A3 DATE CREATED: 21.04.06

DRAWING No. SK01 ISSUE E

