


1 NORTH ELEVATION
SCALE: 1:100 @ A3

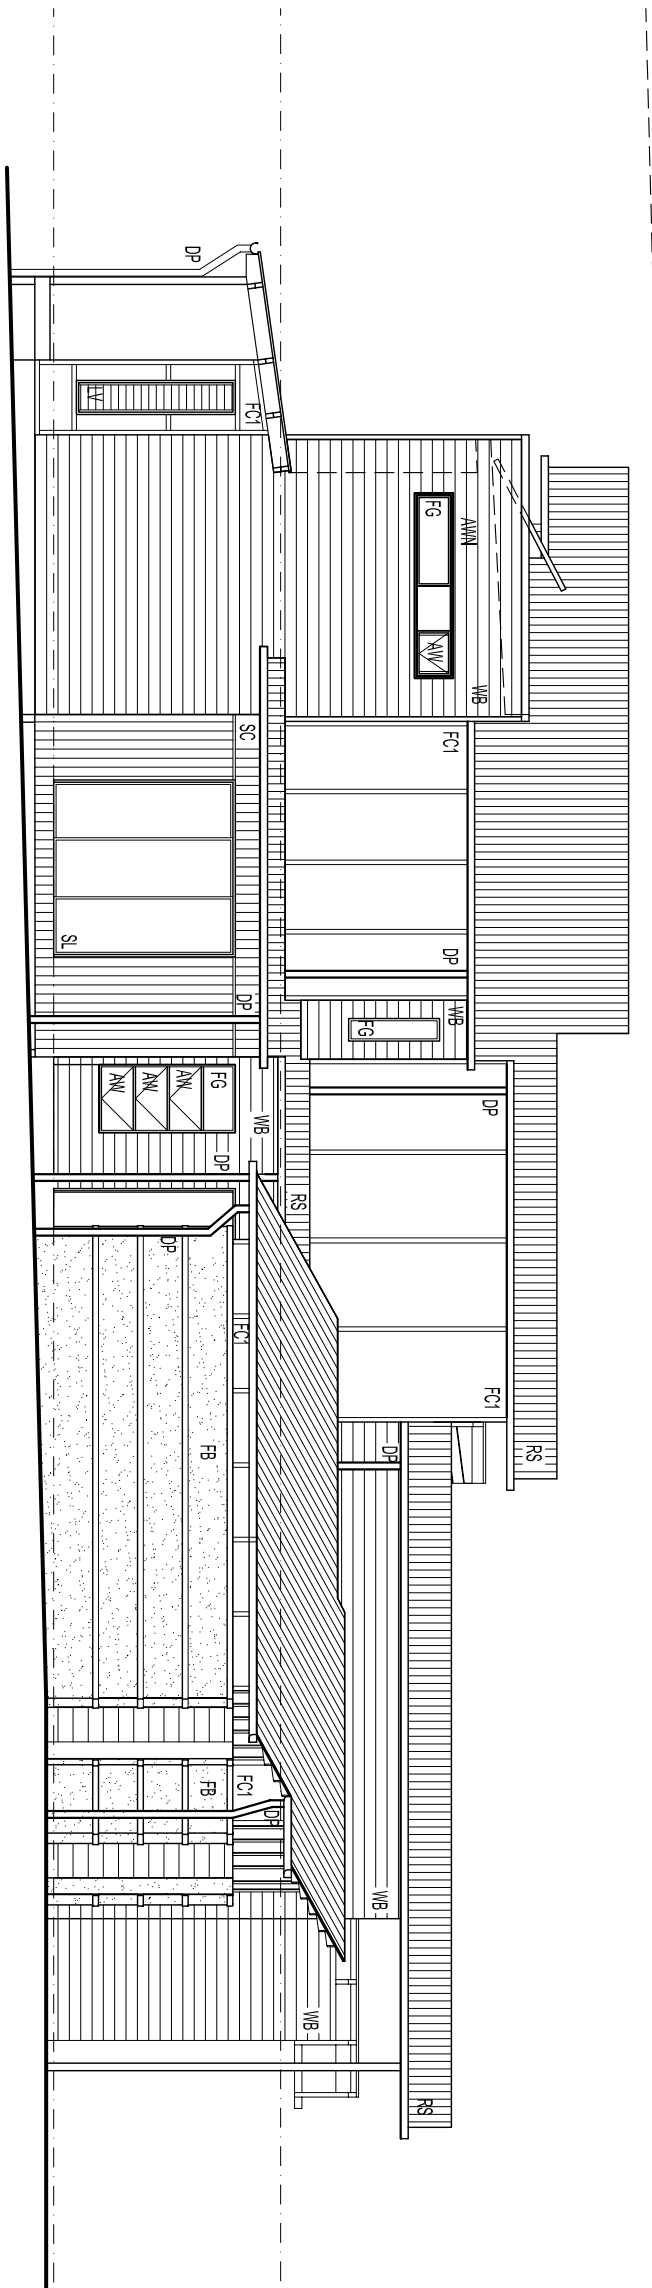


2 WEST ELEVATION
SCALE: 1:100 @ A3

LEGEND

- FB - FACE BRICK (PCH, SMOOTH FACE, CHARCOAL)
- SC - SHADOW/CLAD TEXTURE 2000, APINT FINISH
- WB - WEATHERBOARDS, PAINT FINISH
- FC1 - FC PANELS WITH TIMBER COVER BATTENS, PAINT FINISH
- FC2 - FC PANELS WITH 10MM SHADOWLINE JOINTS, GLOSS PAINT FINISH
- RS - COLORBOND ROOF SHEETING
- SCR - HARDWOOD TIMBER SCREENS - TO BE DETAILED
- AWN - WINDOW AWNING
- LV - ALUM. FRAMED, GLASS LOUVRE WINDOW
- FG - ALUM. FRAMED, FIXED GLASS WINDOW
- AW - ALUM. FRAMED, GLASS AWNING WINDOW
- SL - ALUM. FRAMED, GLASS SLIDING DOOR
- SHC - SOLAR HOT WATER COLLECTOR

NOTES
DIMENSIONS ARE TO CENTER UNLESS OTHERWISE SPECIFIED
CONTRACTOR TO VERIFY ALL DIMENSIONS ON SITE BEFORE COMMENCEMENT OF WORK
DRAWINGS ARE PROTECTED BY THE LAWS OF COPYRIGHT AND MAY NOT BE COPIED OR REPRODUCED WITHOUT THE WRITTEN PERMISSION OF PLANIT ARCHITECTURE AND MANAGEMENT P/L

DATE	REVISION	ISSUE
07/03/06	ISSUED FOR COMMENT	A
01/06/06	ISSUED FOR COMMENT	B

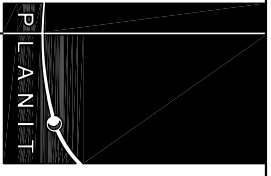

CLIENT	STOCKLAND
PROJECT	LAKE DOONELLA DEMONSTRATION HOUSE LOT 22 LAKE DOONELLA
DRAWING	NORTH AND WEST ELEVATIONS
DRAWING	DATE: 07/03/06
DRAWING	SCALE: 1:100 @ A3
DRAWING	DATE: 07/03/06
DRAWING	ISSUE: B