


DATE	REVISION	ISSUE
09.05.06	ISSUED FOR COMMENT	A
01.06.06	ISSUED FOR COMMENT	B

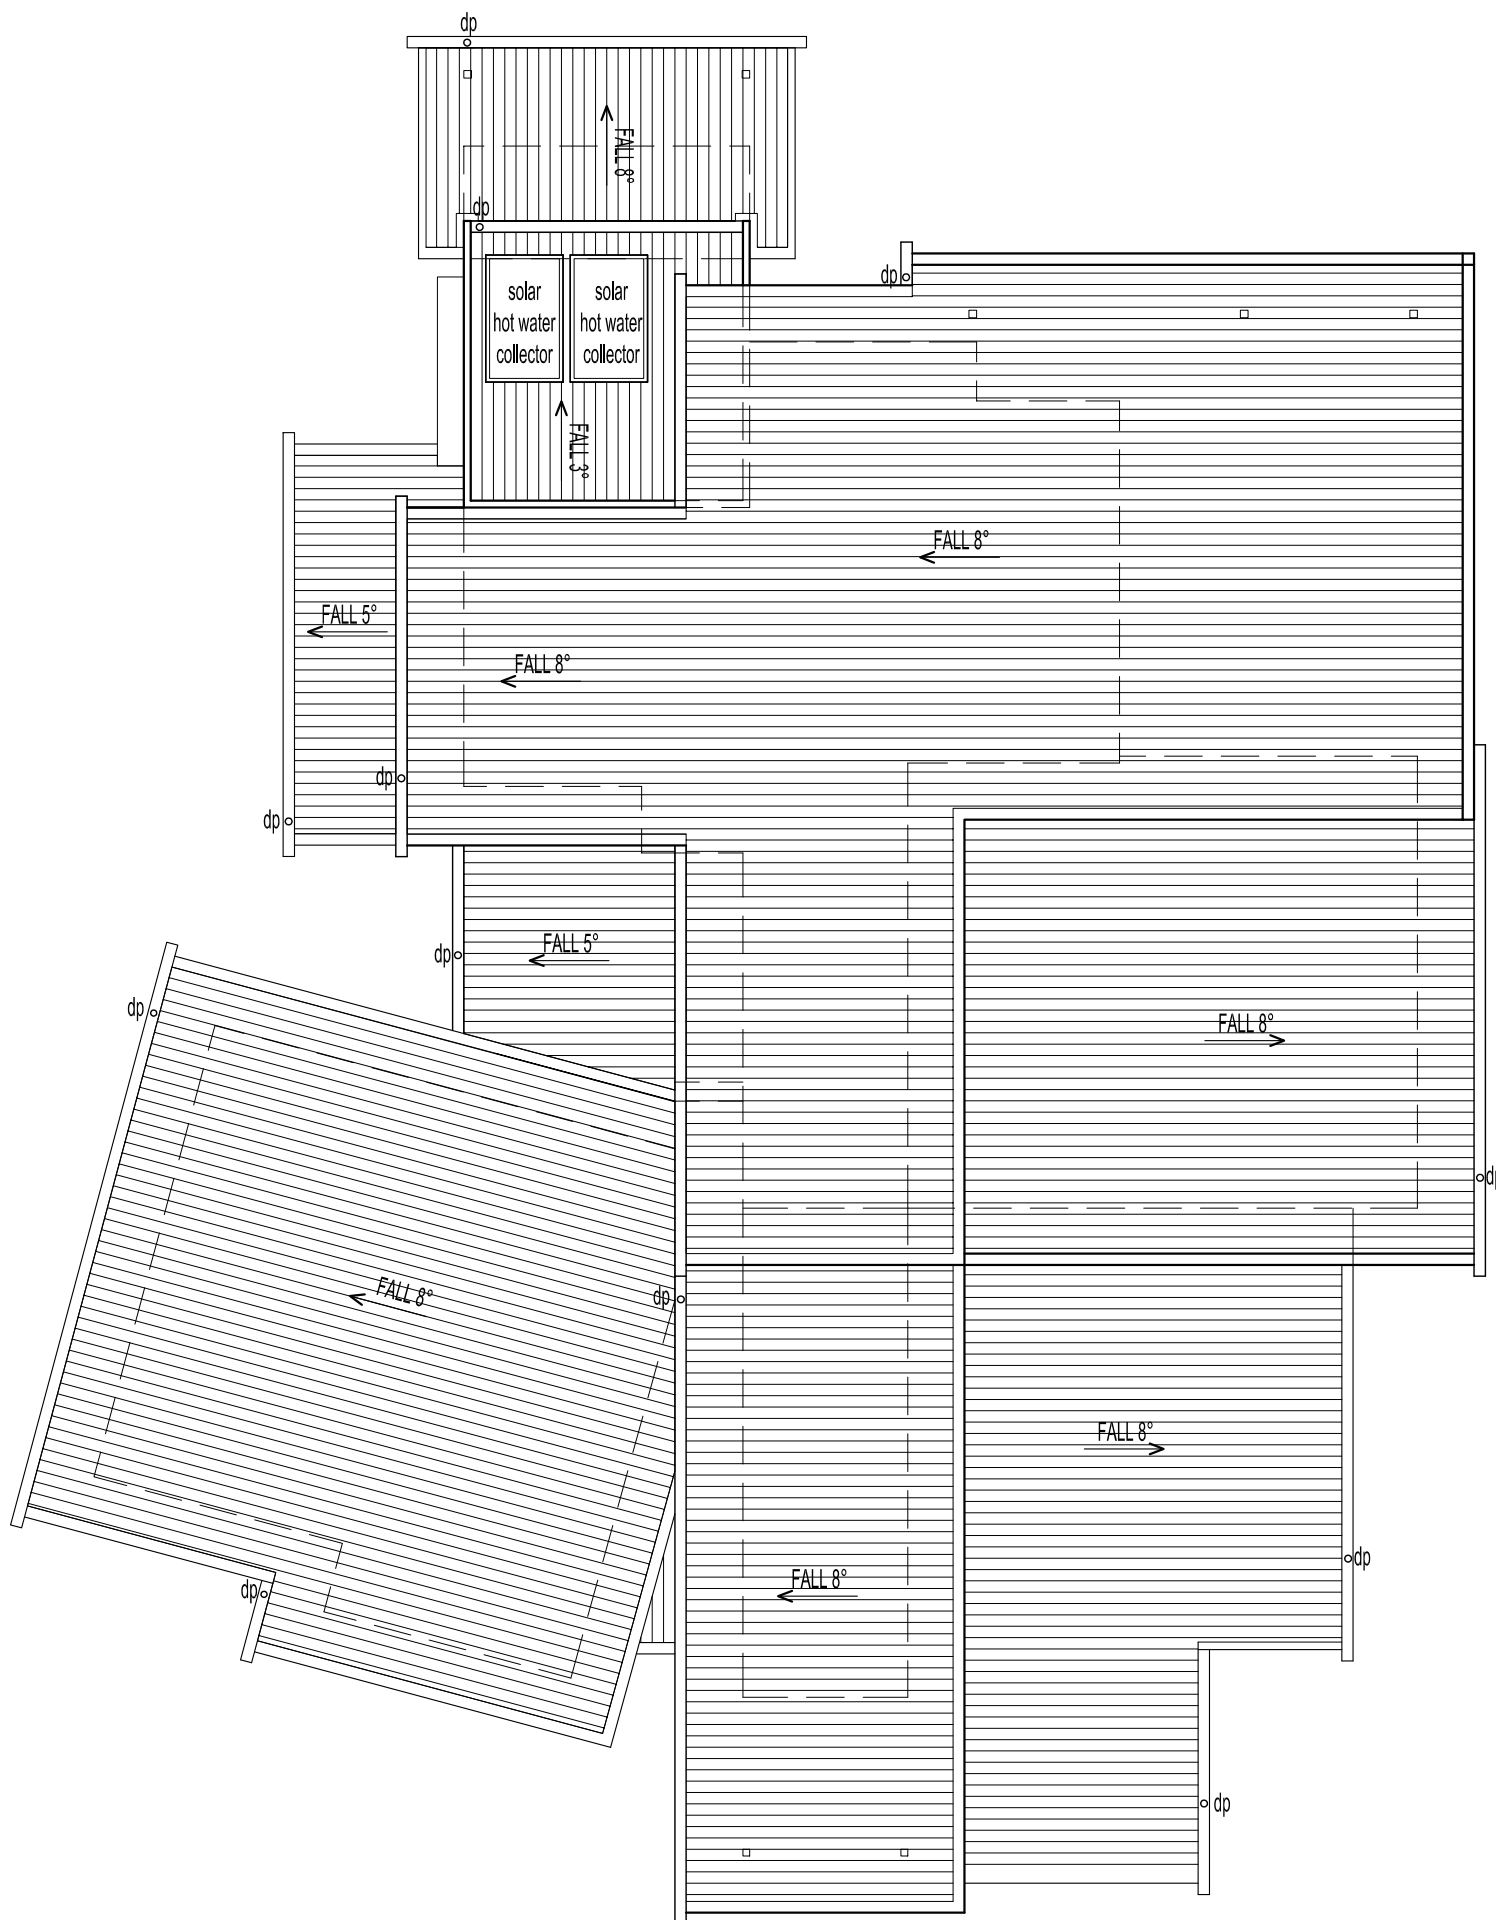

NOTES
 CONTRACTORS ARE TO VERIFY ALL DIMENSIONS ON SITE BEFORE COMMENCING ANY WORK OR PRODUCING SHOP DRAWINGS. THESE DRAWINGS ARE PROTECTED BY THE LAWS OF COPYRIGHT AND MAY NOT BE COPIED OR REPRODUCED WITHOUT THE WRITTEN PERMISSION OF PLANIT ARCHITECTURE AND MANAGEMENT PT. LTD.

1 ROOF PLAN
 SCALE 1:100 @ A3



CLIENT	STOCKLAND	
PROJECT	LAKE DOONELLA DEMONSTRATION HOUSE LOT 22 LAKE DOONELLA	
DRAWING	ROOF PLAN	
JOB NUMBER	06-025	DESIGN / DRAWING
SCALE	1:100 @ A3	DATE CREATED
		21.04.06
DRAWING No.	SK03	ISSUE
		B
ISSUED FOR	SK	

