


1 Front Elevation
1 : 100

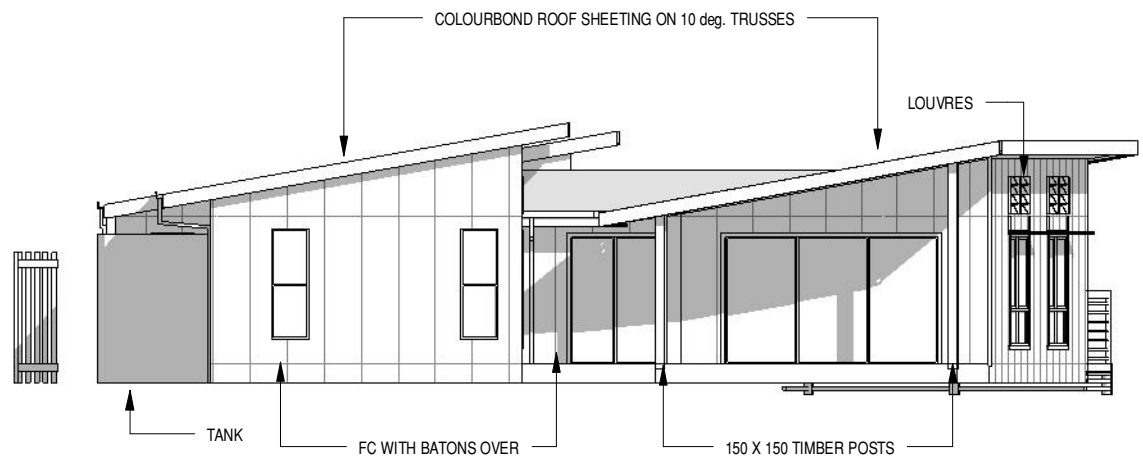

2 Rear Elevation
1 : 100



Begbie Bentham Pty Ltd
 Shop 39 Redland Bay Shopping Village
 Po Box 7289 Redland Bay 4165
 Phone - (07) 3829 0105
 Fax - (07) 3829 0205
 Email - sales@begbiebentham.com.au
 Web - www.begbiebentham.com.au

Lot 111 Parklink Drive,
 Redland Bay

Do not scale off drawing, all dimensions to be confirmed on site before construction.
 All work to comply with BCA and Local Authority
 © Copyright

IF IN DOUBT ASK

Elevations 1	
Project number	A04
Date	20/10/06
Drawn by	NM
Amendment	B Scale 1 : 100
Owner Signatures	_____ / ___ / 20__ _____ / ___ / 20__

16/02/2007 12:46:54 PM