


WINDOW + DOOR SCHEDULE

NO.	H x W	TYPE	DESCRIPTION	QTY
W01	1200 x 600	LOUVRE	TBA	3
W02	1200 x 850	LOUVRE	BREEZEWAY	6
W03	600 x 1200	SLIDING OBAQUE	GJAMES 131 SERIES	1
W04	2100 x 600	LOUVRE	BREEZEWAY NARROW	2
W05	900 x 600	LOUVRE	BREEZEWAY	1
W06	1200 x 1200	SLIDING	GJAMES 131 SERIES	3
W07	1200 x 600	LOUVRE	BREEZEWAY	1
W08	600 x 1870	LOUVRE	BREEZEWAY	4
W09	600 x 850	SLIDING OBAQUE	GJAMES 131 SERIES	1
W10	450 x 850	FIXED PANEL	GJAMES	1
W11	930 x 300	LOUVRE	BREEZEWAY	1
D01	2100 x 2000	MULTI STACK SLIDING	GJAMES 245 SERIES	1
D02	2100 x 3600	MULTI STACK SLIDING	GJAMES 245 SERIES	1
D03	2100 x 2500	WEATHERSLIDE	CENTOR ARCHITECTURAL	1
D04	2100 x 1200	HINGED GATE	CUSTOM BUILT	1
D05	2100 x 870	GLASS PANEL	GJAMES	1

- Schedule Note:
- All Glazing to be clear unless noted otherwise noted
 - W08 is at the clear storey level refer to elevations for details
 - Check all dimensions onsite prior to fitting

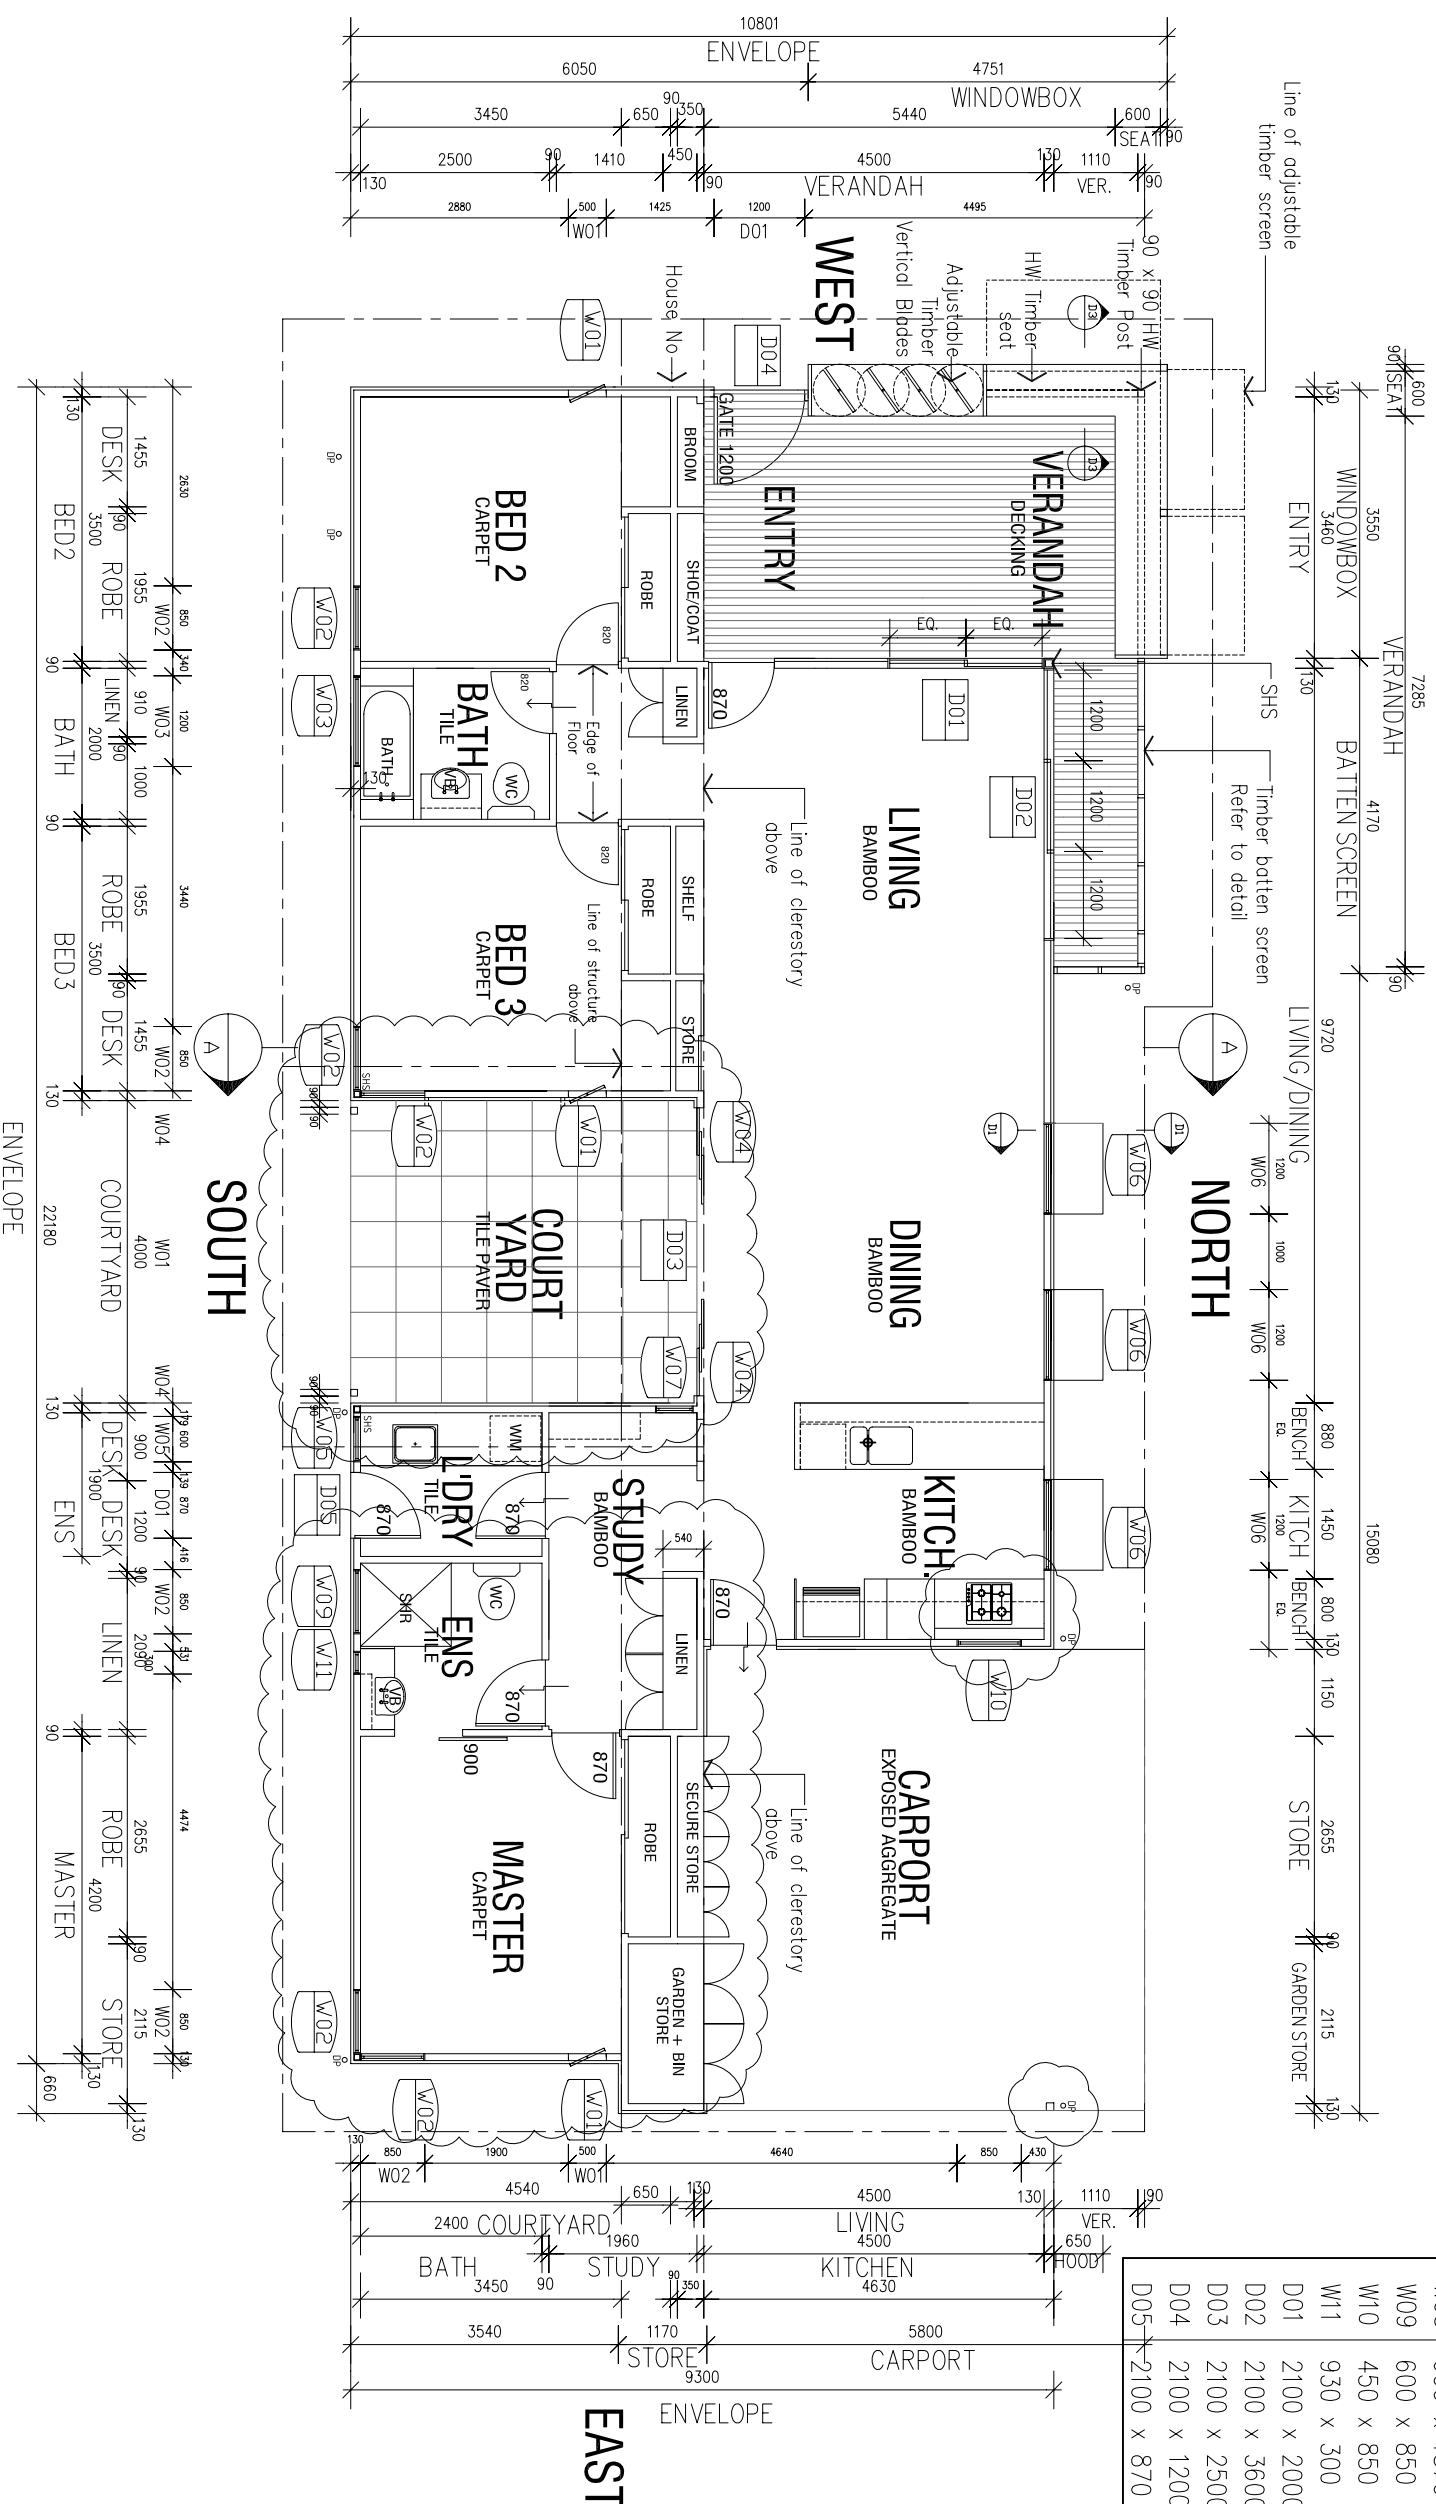

GFA	AREA
INTERNAL AREA (INC WALLS)	140
VERANDAH SPACE	25.8
COURTYARD	18
CAR PORT	30
TOTAL AREA	213.8m ²

FLOOR PLAN
SCALE: 1:100

Notes:

Floor Plan Layout

Project: Proposed Lot 21 House Seaspray Residential Development

Client: Seaspray Residential Development Emu Park QLD

Architectural Practice Academy
Level 4/6 80 George Street Brisbane
GPO Box 2906 Queensland 4001
ph: (07) 3225 8522
fax: (07) 3224 4674
info@projectservices.qld.gov.au
info@projectservices.qld.gov.au

Copyright Architectural Practice Academy 2005

Malcolm Middleton Architects

seaspray

Scale: 1:100 Date: 26.05.05
Drawn By: JM Checked: WP
Project No: 14 Blfing No: 01
Drawing No: DD02 Revision: C

STATUS: Design Development