


- FINISHES LEGEND**
- NOTES:**
- CR1 - EXTERNAL RENDER/PAIN SYSTEM
 - PLY - PLY SHEETING WITH 20X20 HWD BATTENS @ 300 CRS
 - TIM1 - TIMBER SILL
 - TIM2 - 40 X 20 HWD BATTENS @ 60 CRS
 - TIM3 - 65 X 40 HWD BATTENS @ 150 CRS
 - GL1 - TINTED GLASS
 - GL2 - LOUVRED GLASS
 - RS1 - CUSTOM ORB ROOF SHEETING/ FLASHINGS/ RAINWATER GOODS
 - RS2 - FOLDED SHEET METAL

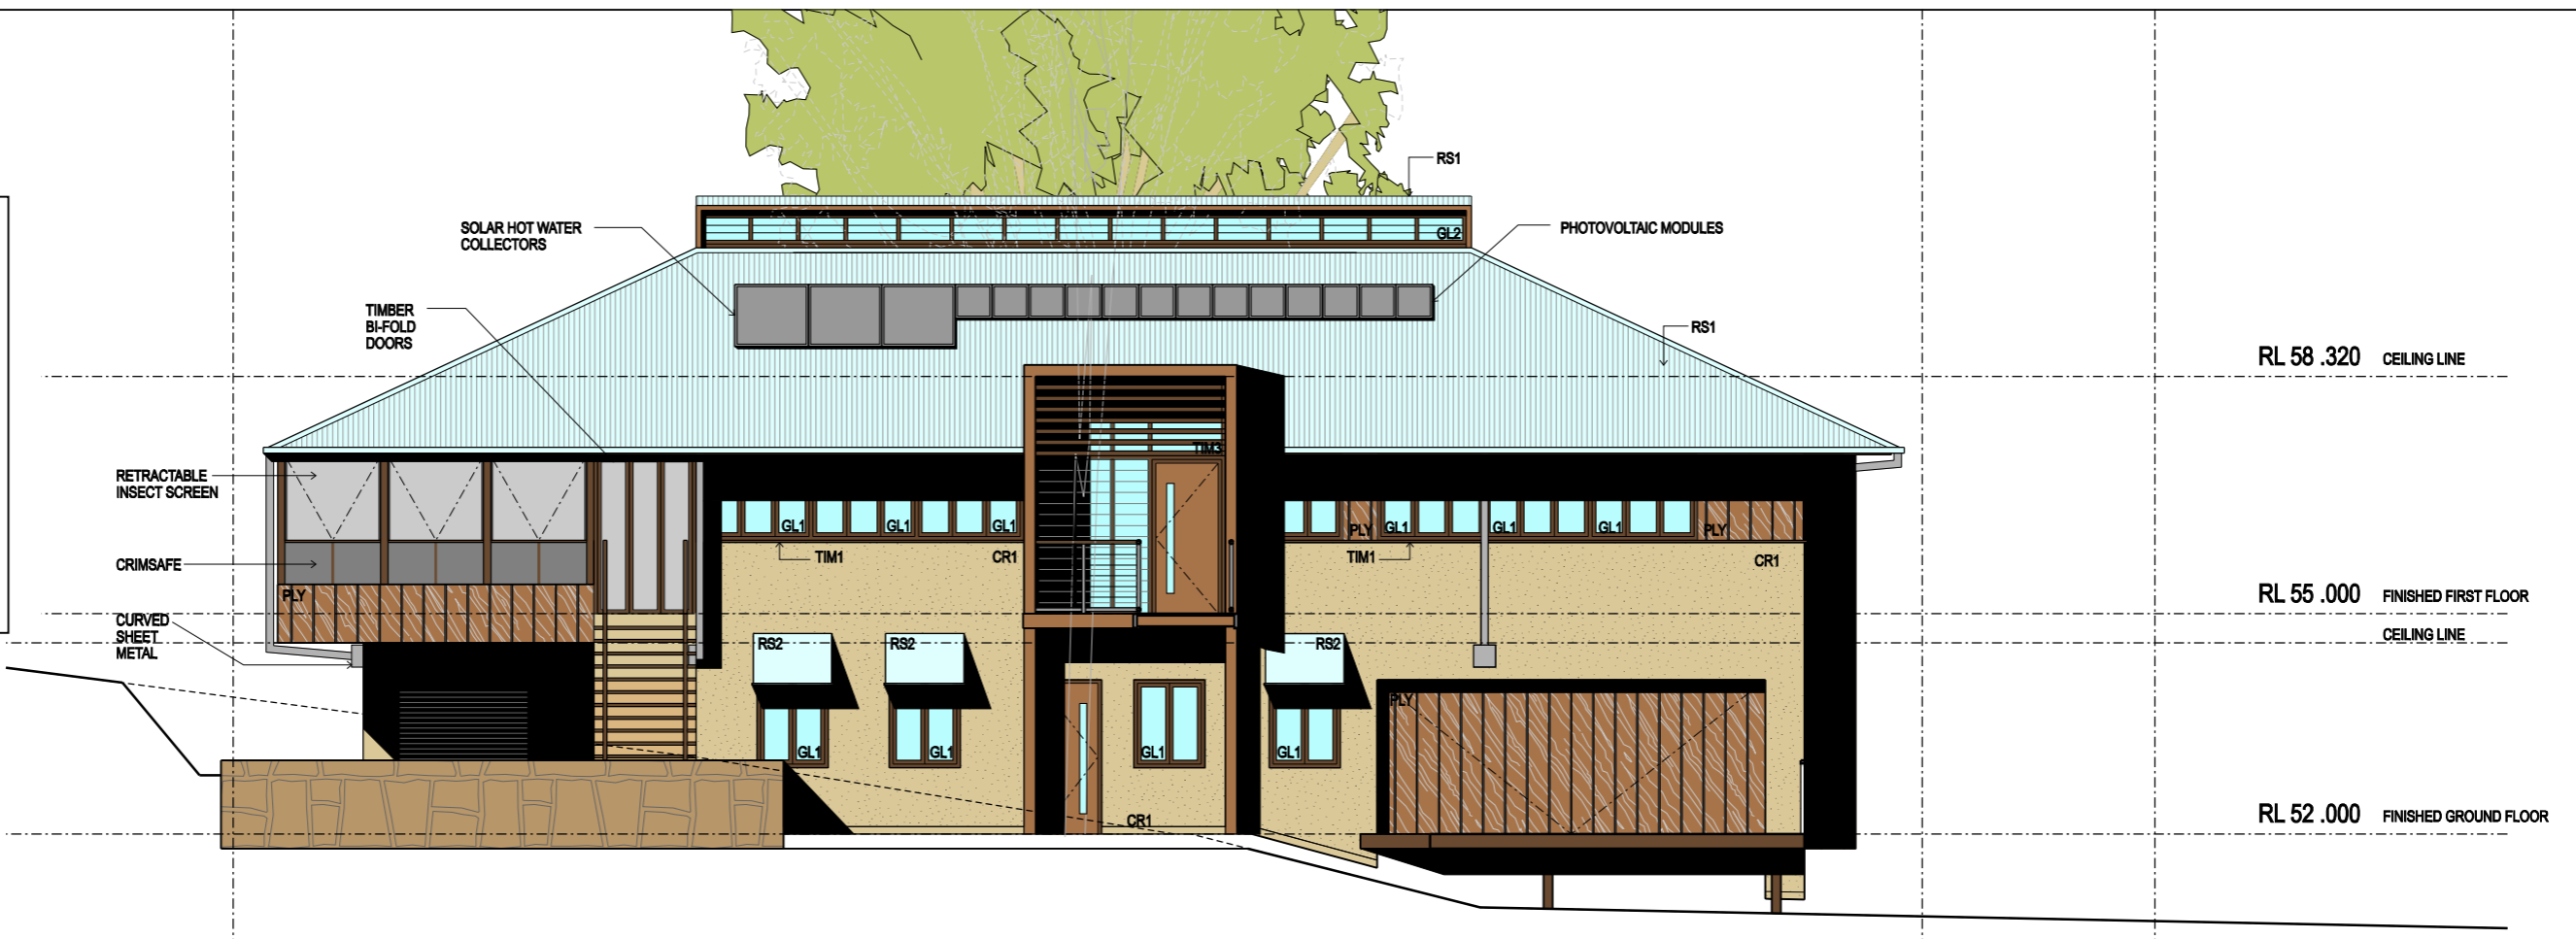

NORTH ELEVATION



SOUTH ELEVATION