



1 Section 1
1 : 100

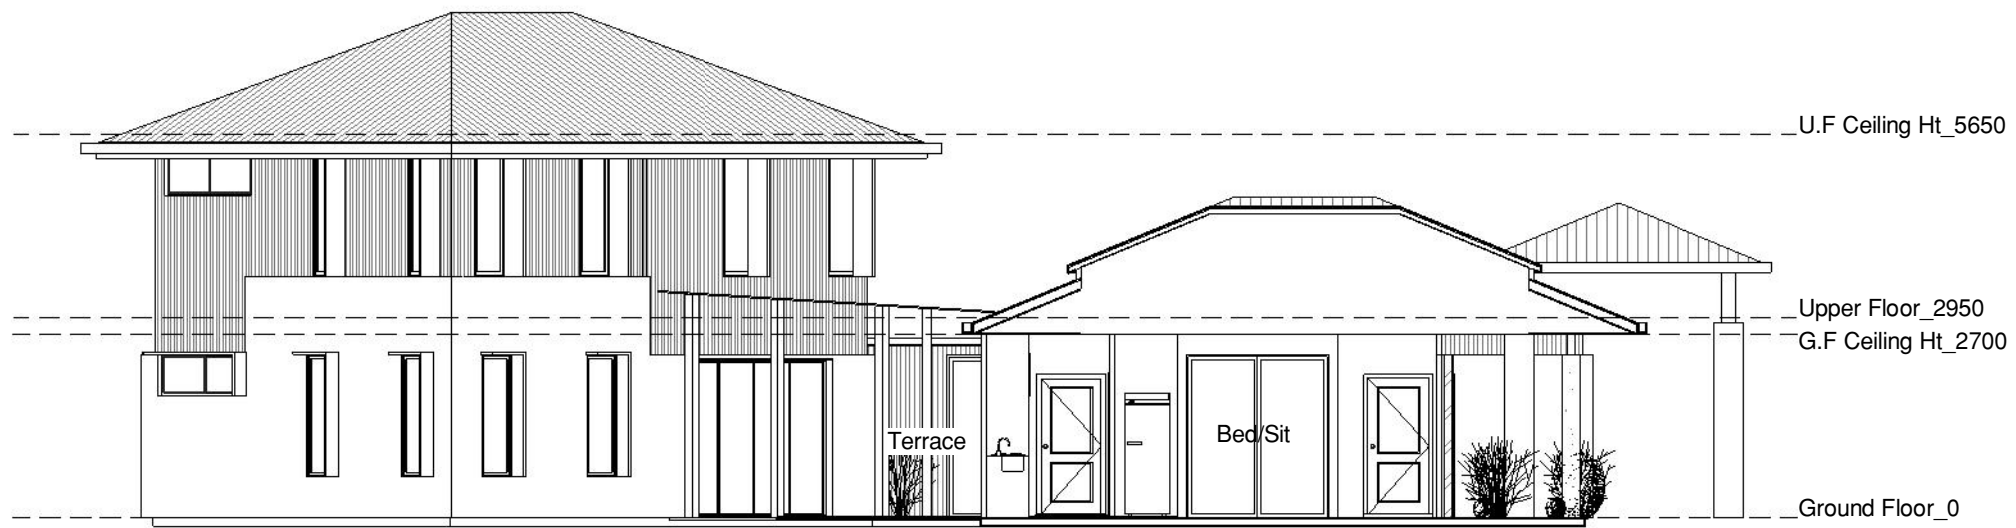

2 Section 2
1 : 100

PROJECT
CABOOLTURE
SUSTAINABLE HOME

DRAWING
SECTIONS

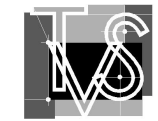

THE
TVS
PARTNERSHIP

Architecture
Interior Design
Landscape Design
Brisbane Office
☎ (61) 07 3831 2116
Gold Coast Office
☎ (61) 07 5574 2266
✉ tvs@tvspartnerhip.com.au
🌐 www.tvspartnerhip.com.au

DRAWN BY ARCHITECT/DESIGNER
IT MT/SW
SCALE DRAWING No.
1 : 100 4808.3S.04.05
DATE SUFFIX
13.07.06 A00