




# Sun Penetration Diagrams

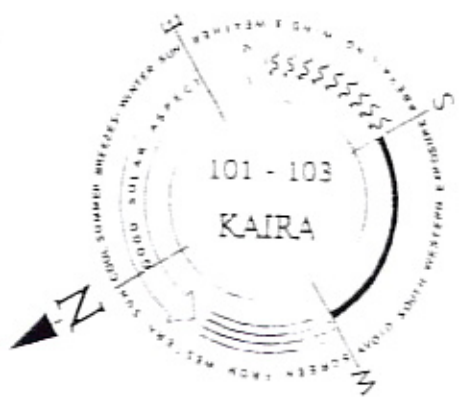

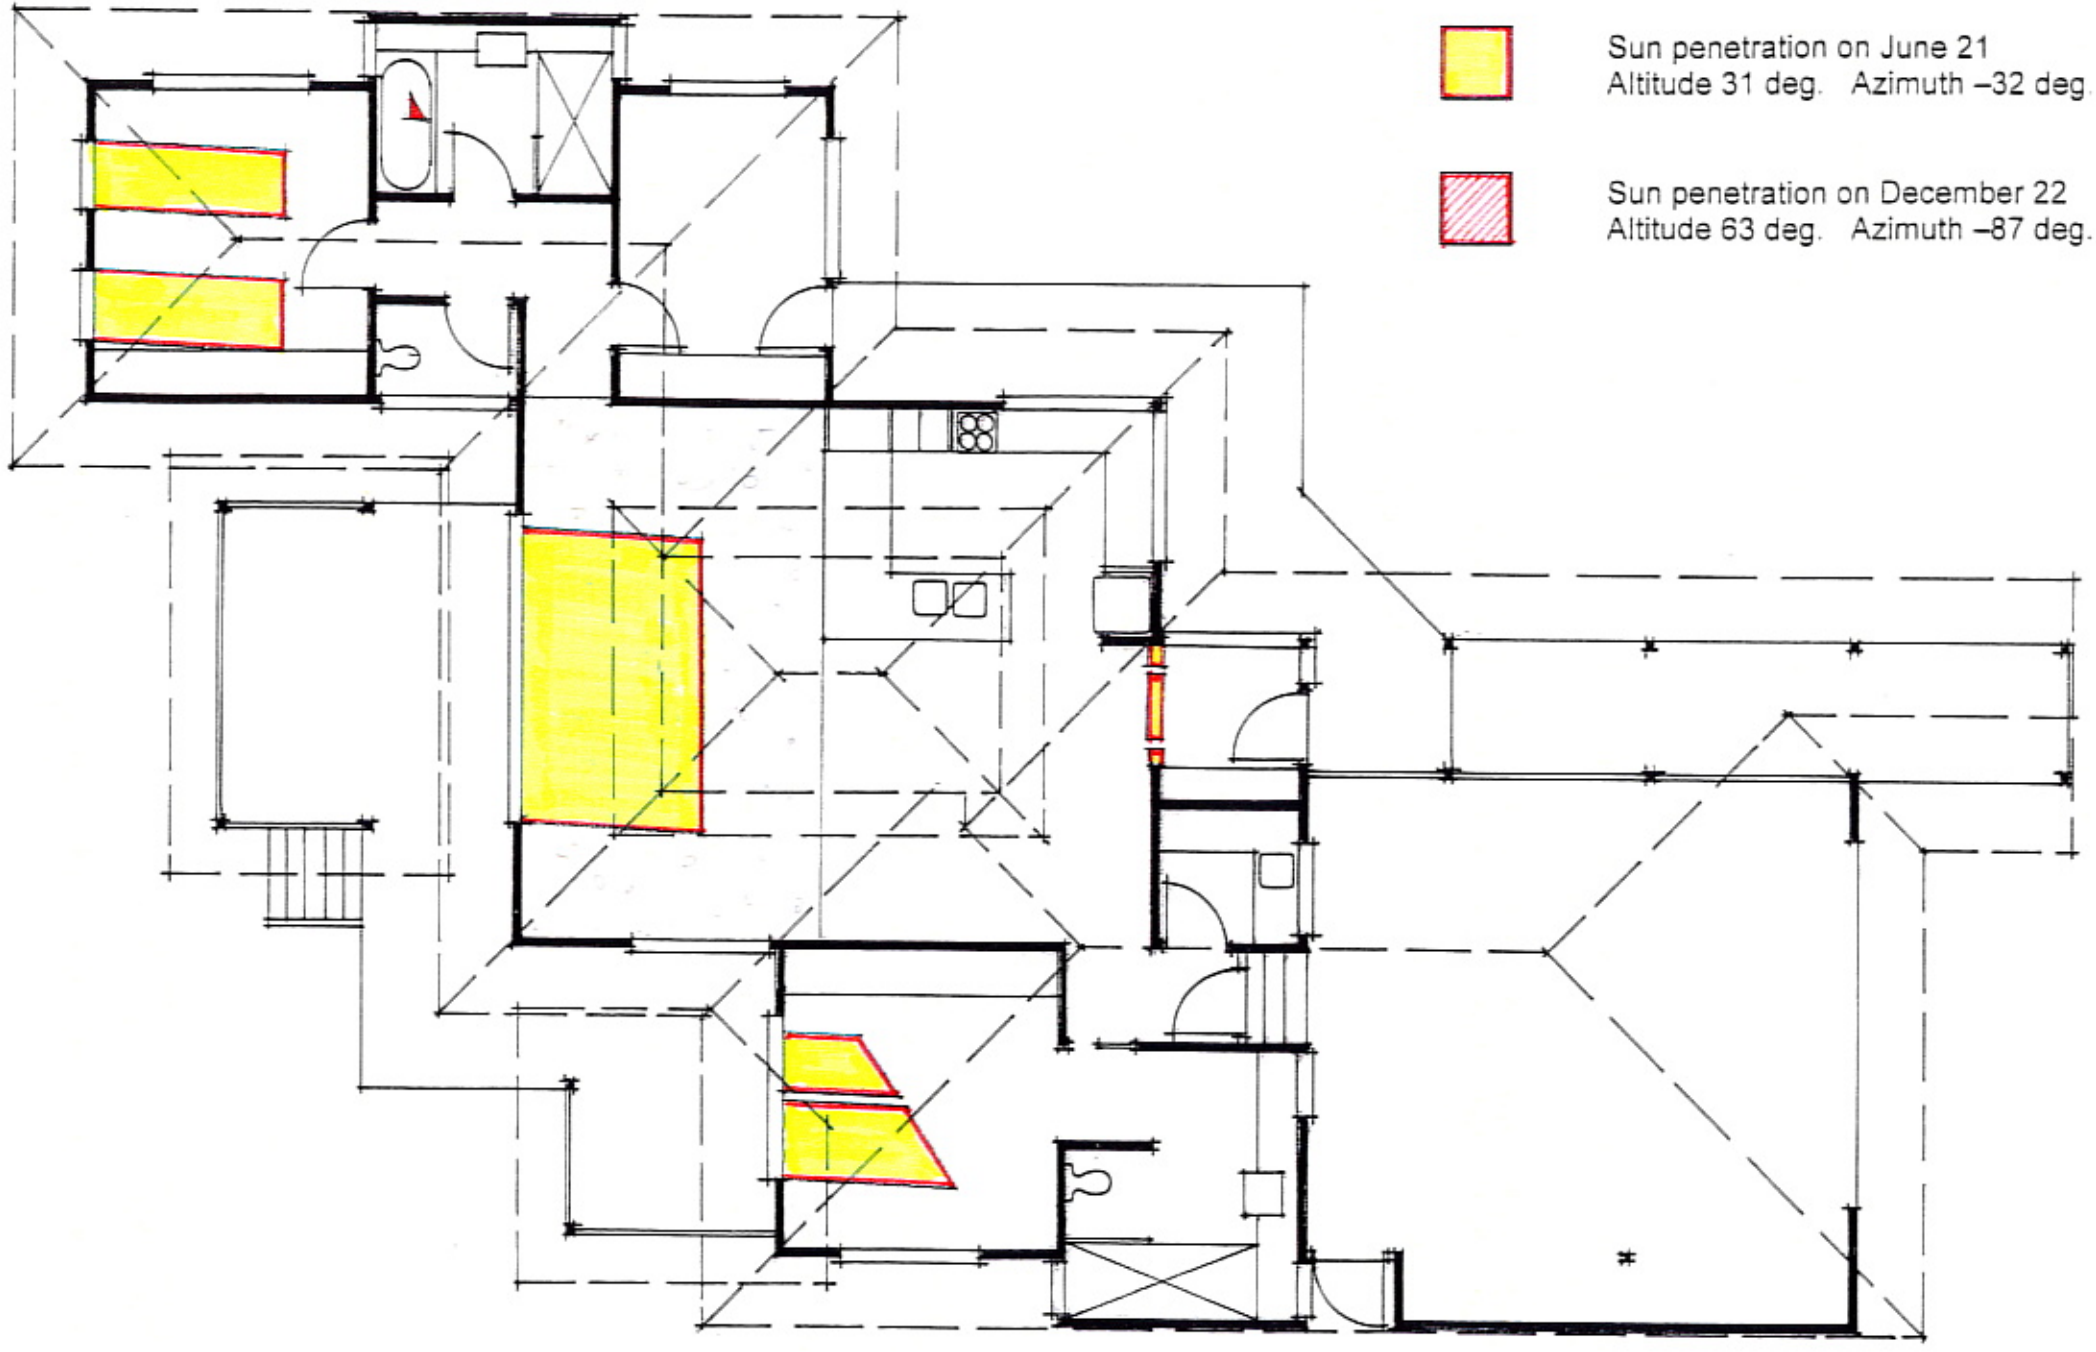

The designs contained on these drawings are the Copyright of King Design Service and may not be reproduced in whole or part without permission of the designer




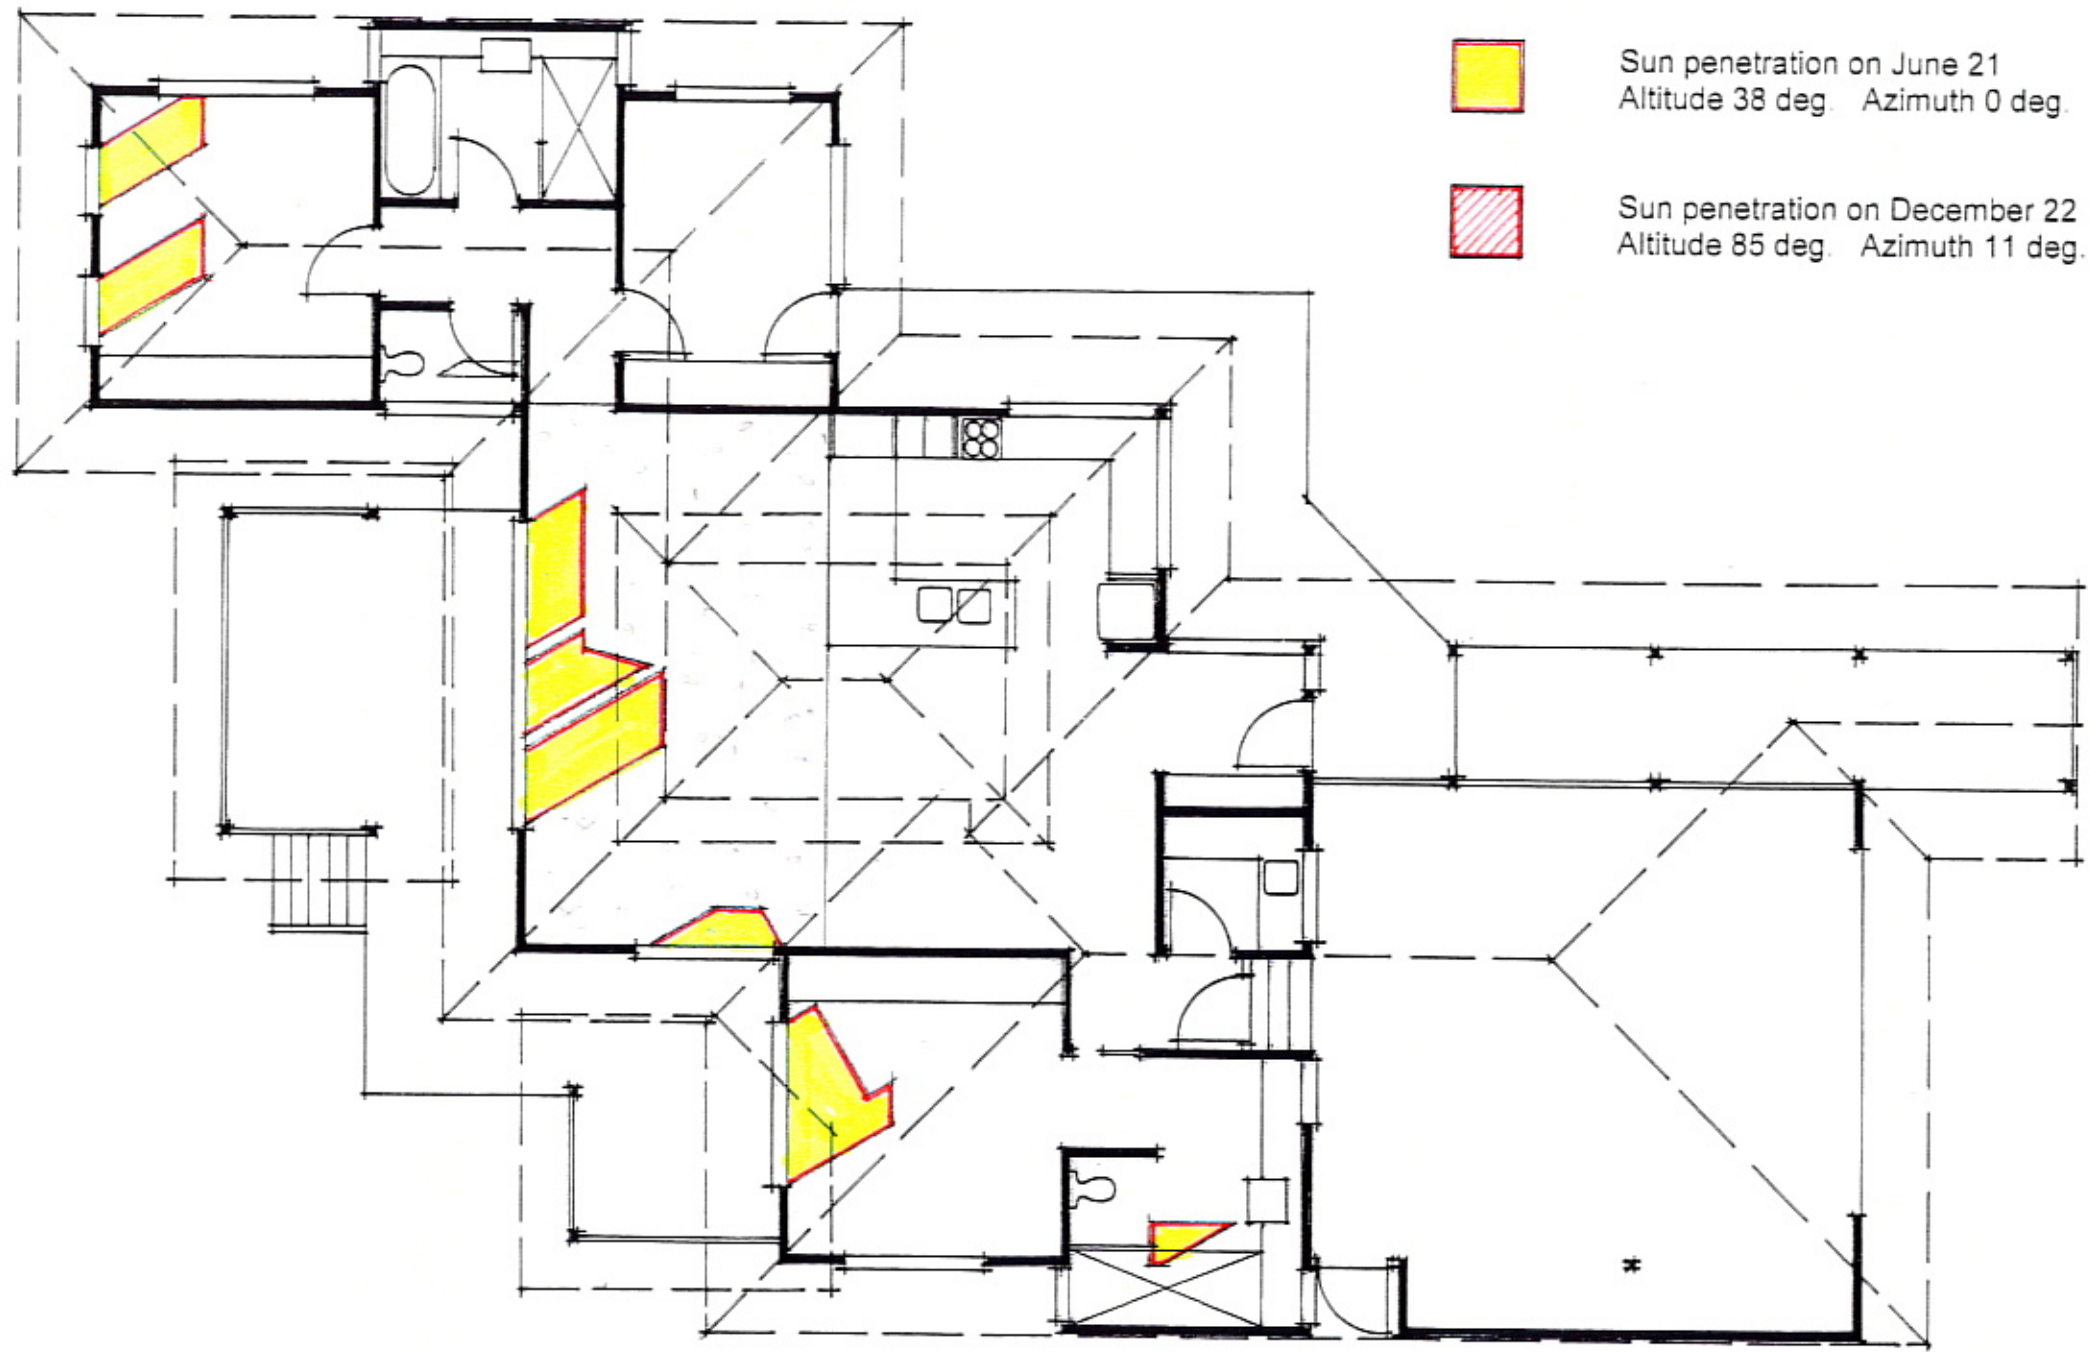Commercial, Residential Building & Renovating by:  
Qld's Multi Award Winning Builder  
**James R. Davies**  
Registered Builder




 Sun penetration on June 21  
Altitude 38 deg Azimuth 0 deg.


 Sun penetration on December 22  
Altitude 85 deg Azimuth 11 deg.

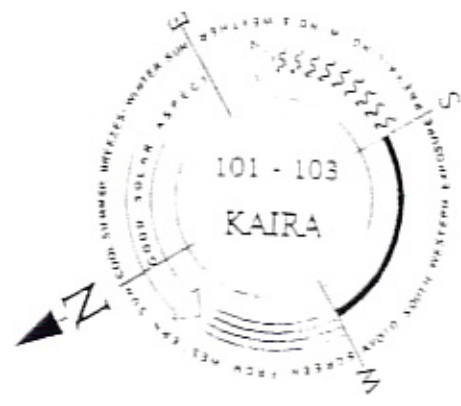


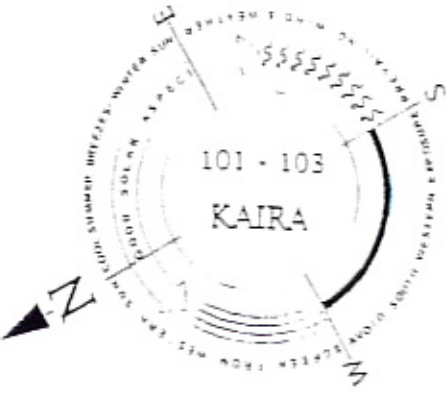
JAYMAC CONSTRUCTION

The designs contained on these drawings are the Copyright of King Design Service and may not be reproduced in whole or part without permission of the designer

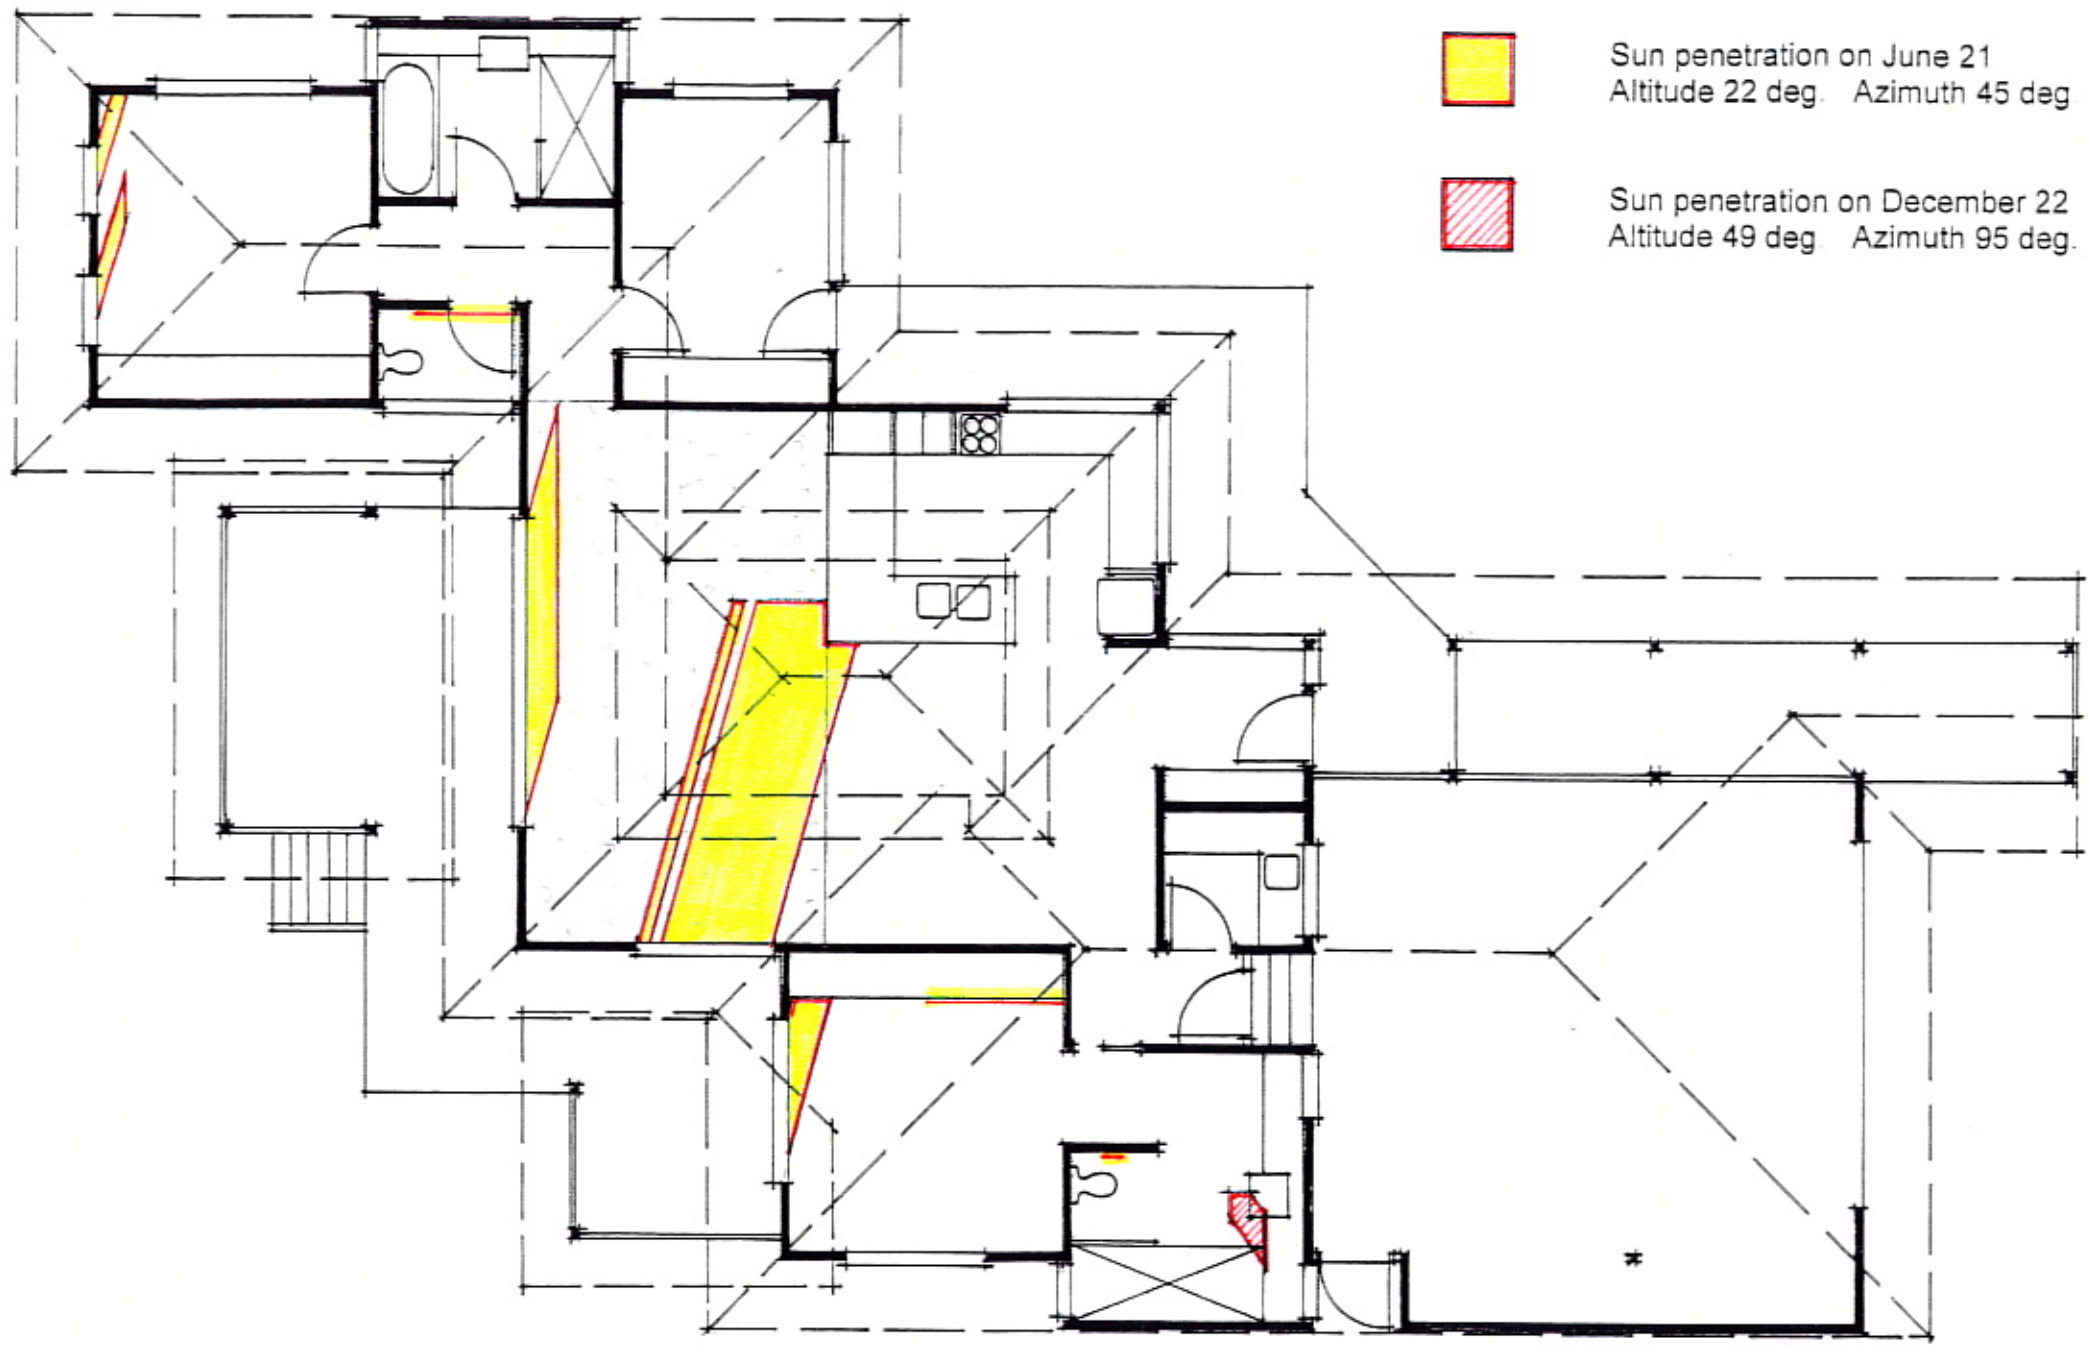

 Sun penetration on June 21  
 Altitude 22 deg. Azimuth 45 deg

 Sun penetration on December 22  
 Altitude 49 deg. Azimuth 95 deg.



**JAYMAC CONSTRUCTION**

The designs contained on these drawings are the Copyright of King Design Service and may not be reproduced in whole or part without permission of the designer.