



east elevation

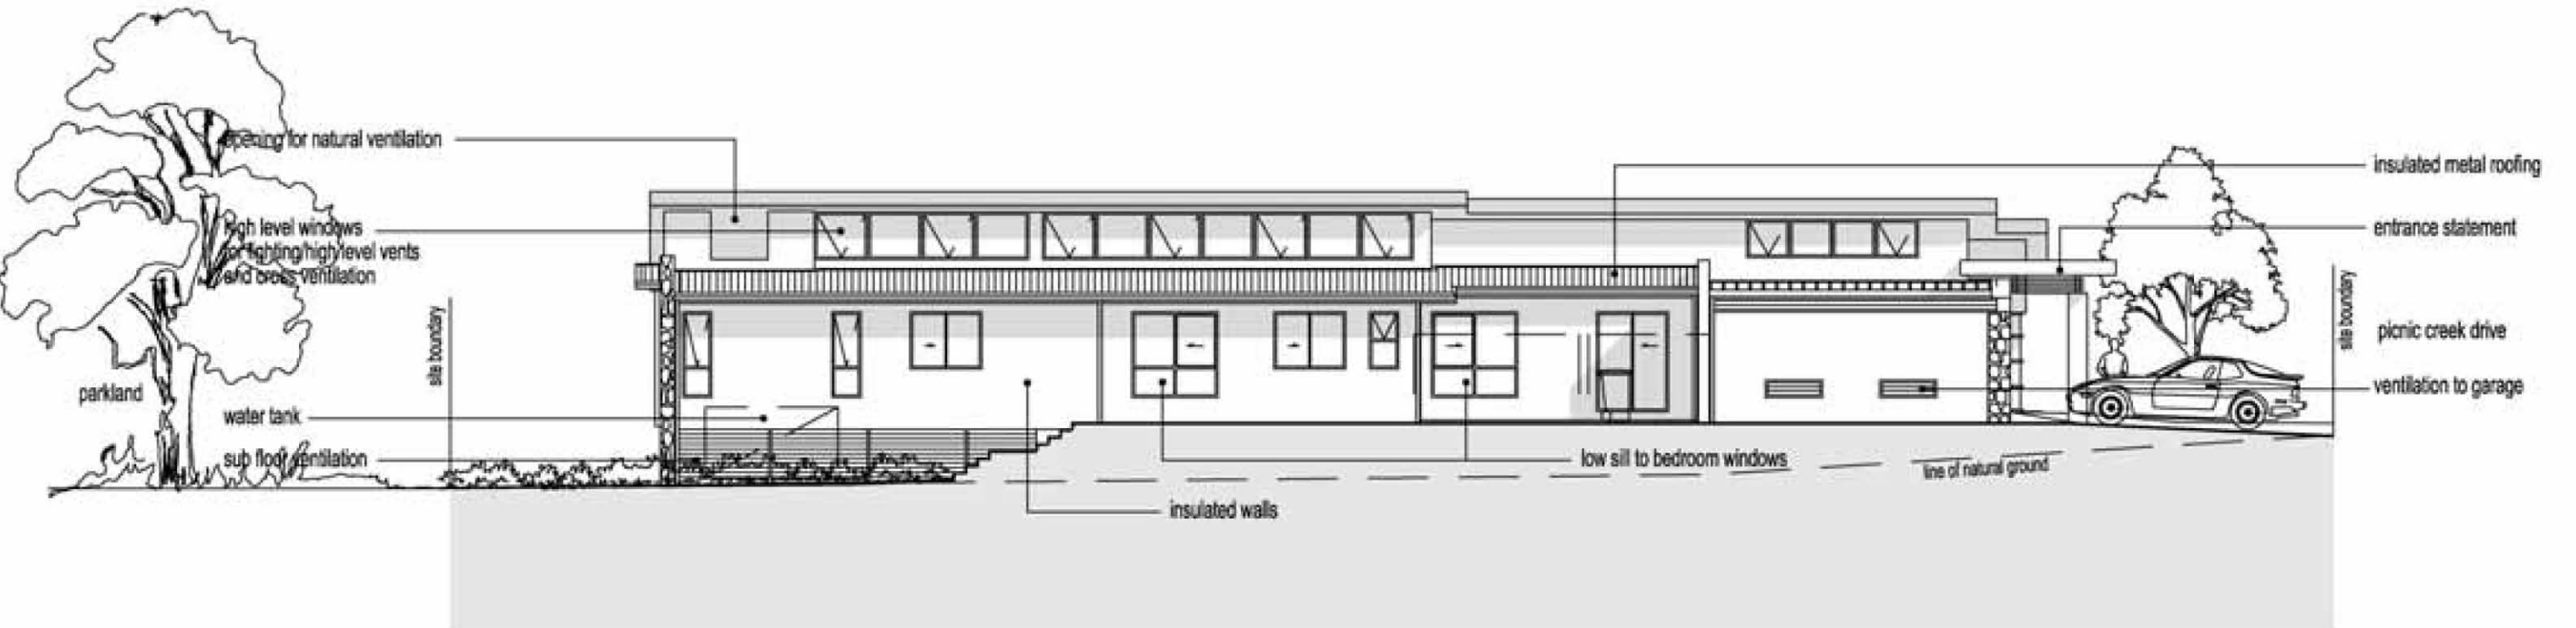

side elevation

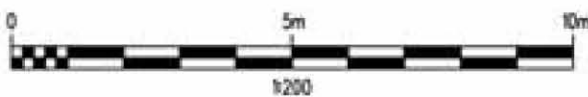

INNOVATION HOUSE 2 AT GENESIS
COOMERA, HERITAGE PACIFIC



1300 36 60 90
www.mps.net.au
SEPTEMBER 2005
MPS 1885