


ROOF PITCH - 25°

ROOF OVERHANG - 900 U.N.O.

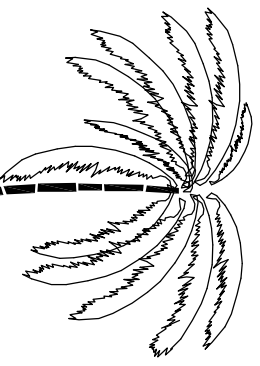

ELEVATION KEY - U.N.O.




ROOF
COLOURBOND CUSTOM ORB ROOFING IRON,
COLOURBOND FASCIA AND GUTTERS

WALLS
COLOURBOND FASCIA AND GUTTERS

LINEA CLADDING - PAINT FINISH

WINDOWS
POWDERCOATED ALUMINIUM FRAMED WINDOWS

DOORS
POWDERCOATED ALUMINIUM FRAMED SLIDING DOORS

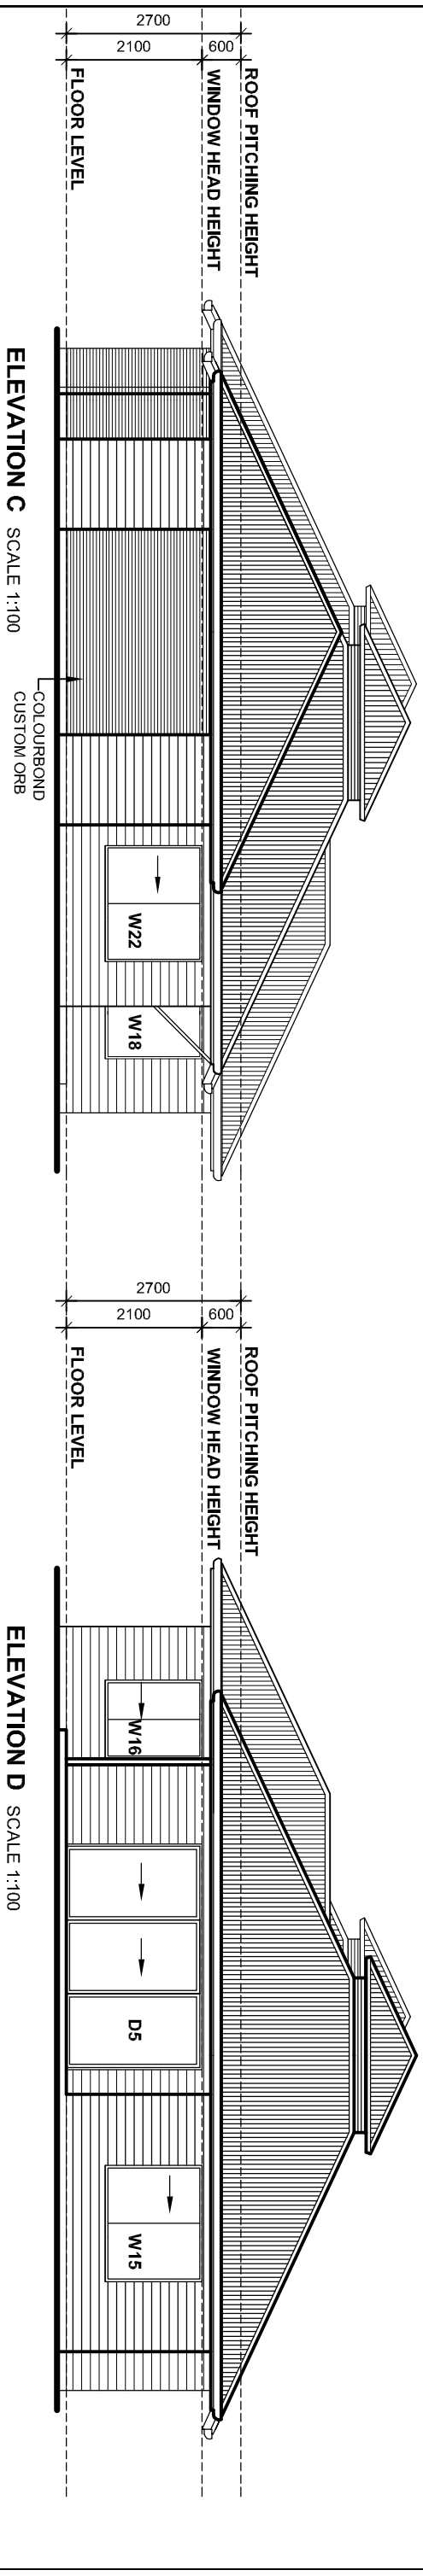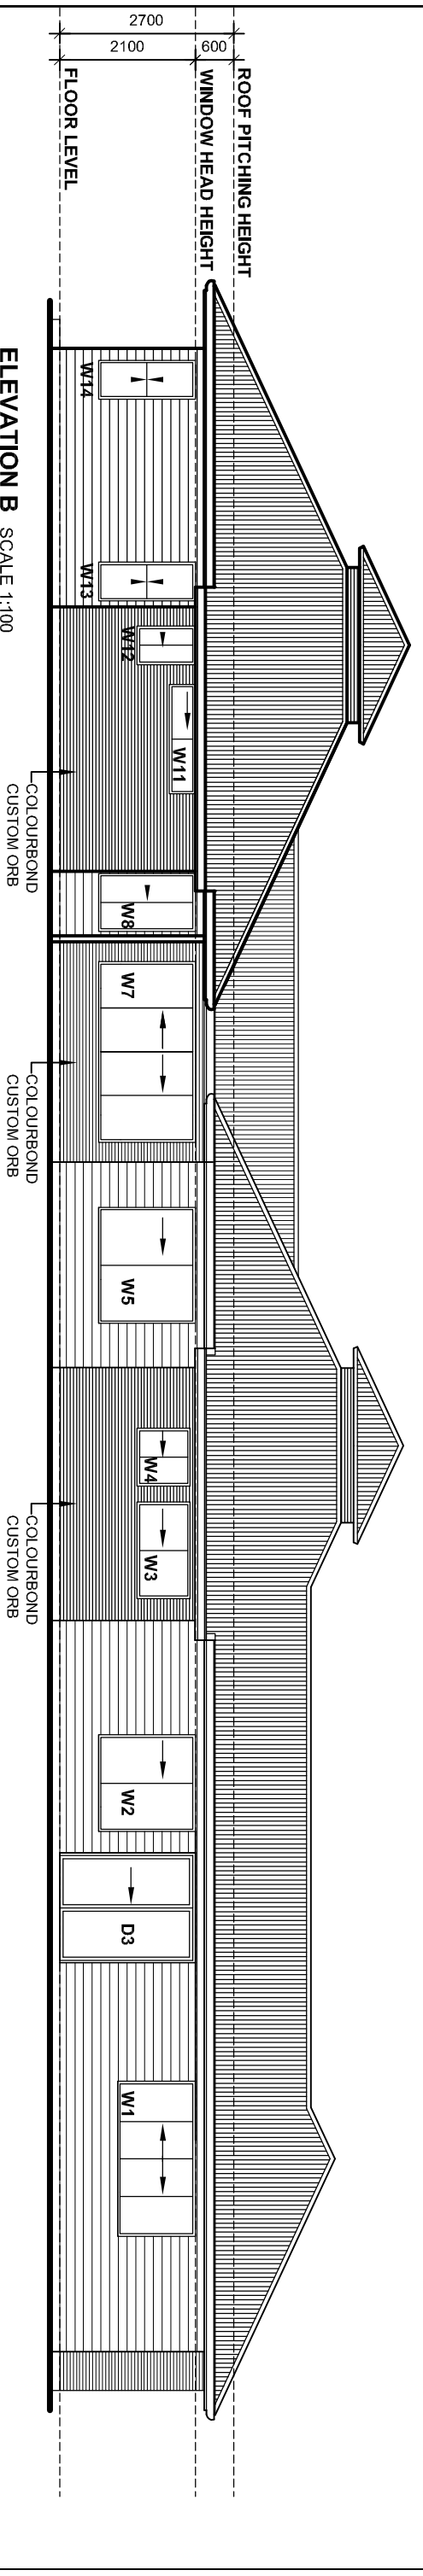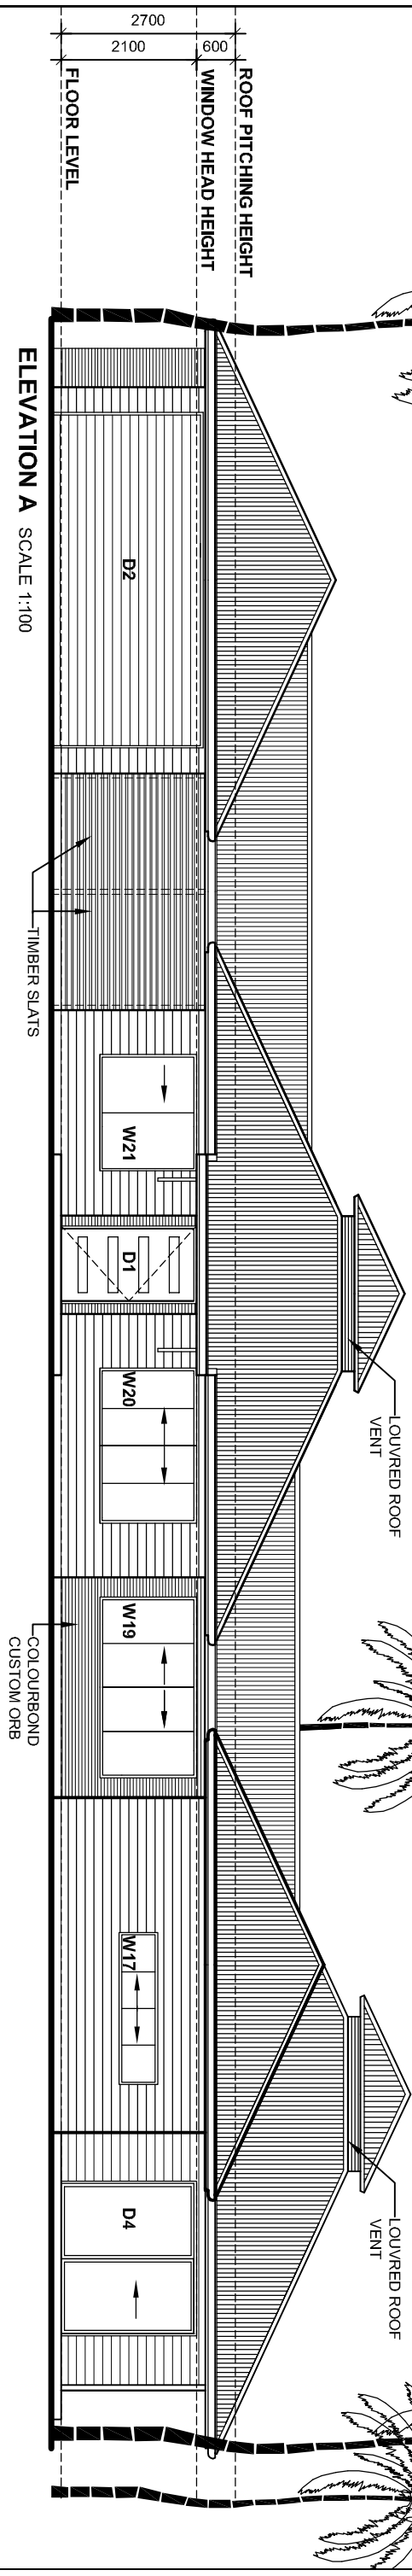

indetail building design - Interior design

© THIS DRAWING IS AND WILL REMAIN THE COPYRIGHT AND PROPERTY OF **indetail** AND MUST NOT BE REPRODUCED WITHOUT WRITTEN PERMISSION. THIS PLAN IS TO BE USED ONLY FOR LOT NO. SPECIFIED.

PO Box 353 Trinity Beach 4879
tel/fx 07 40577708 mobile 0438 126 492
e-mail indetail@optusnet.com.au
Licensee Matthew Carley

SUSTAINABLE HOME - REDLYNCH
LOT 104 - DAVIDSON CLOSE
REDLYNCH VALLEY ESTATE

Title: SKETCH ELEVATIONS
Scale: 1:100
Date: Nov. 2006
Project No.: ID-211
Dwg. No.: SK-03

REV.