




B
-
PLAN
BATHROOM
SCALE: 1:50

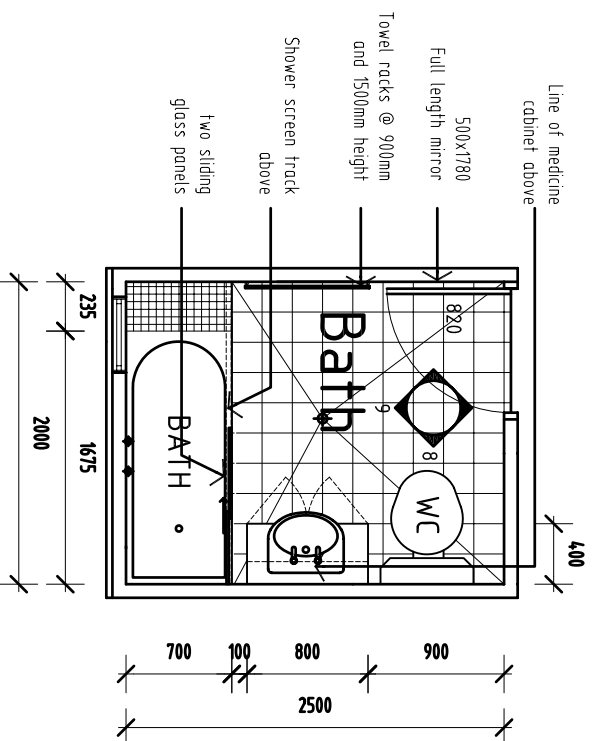


C
-
PLAN
BATHROOM
SCALE: 1:50

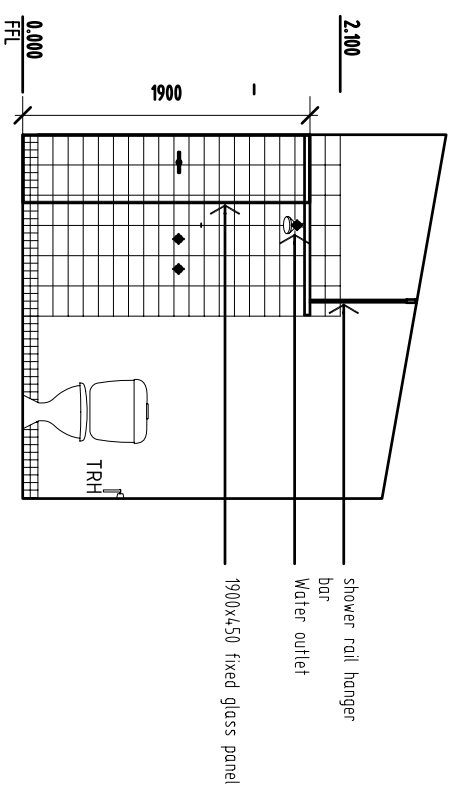


06
-
ELEVATION
BATHROOM
SCALE: 1:50

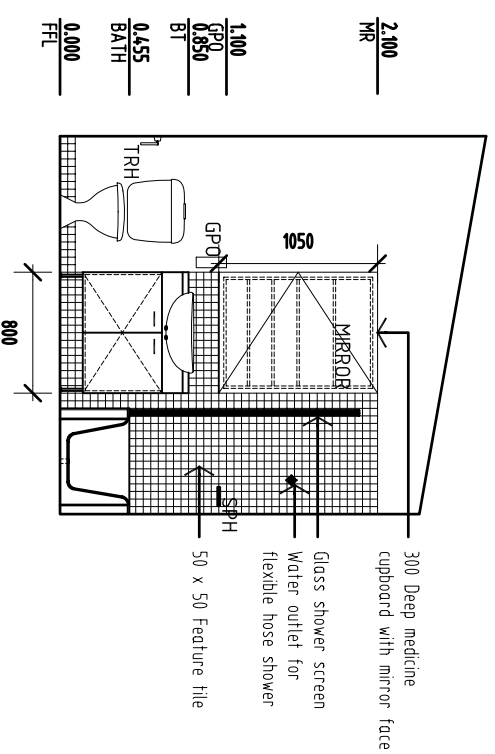

08
-
ELEVATION
BATHROOM
SCALE: 1:50

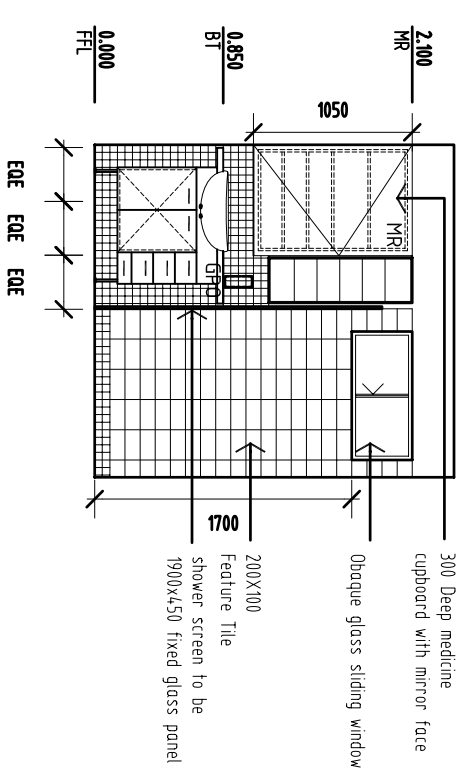

07
-
ELEVATION
ENSUITE
SCALE: 1:50

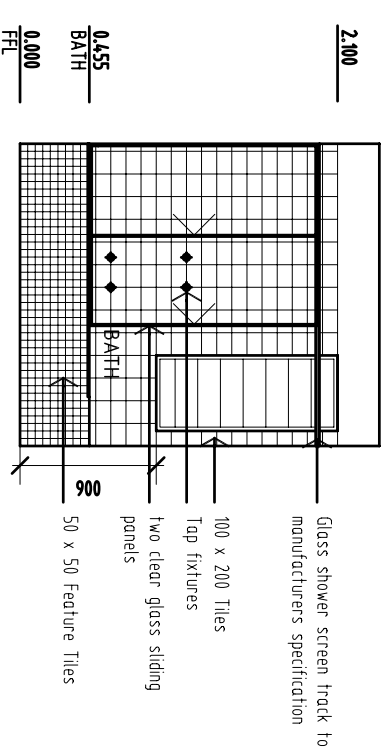

09
-
ELEVATION
BATHROOM
SCALE: 1:50

Notes:
- Waterproof all wet areas
in accordance with BCA
Part 3.8.2 + AS 3740

no.	date	details	action
8	22.10.25	Amendment to bathroom details	
B	21.10.25	Amendment to main level	
A	21.09.25	Contract Documentation Set	

Architectural Practice Academy
Level 4/6 80 George Street Brisbane
GPO Box 2906 Queensland 4001
ph: 071 3224 6522
fnc: 071 3224 4674
aqa@projectservices.qld.gov.au
COPYRIGHT ARCHITECTURAL PRACTICE ACADEMY 2005

Client:
Seaspray
Residential Development
Emu Park QLD

Project:
Proposed Lot 21 House
Seaspray
Residential Development

Title:
Bathrooms
Plan + Elevations

Scale:	Date:
1:100	26.03.05
Drawn By: JM	Checked: WP
Project No: 14	Briefing No: 01
Drawing No: CD09	Revision: C