




A
PLAN
KITCHEN
 SCALE: 1:50

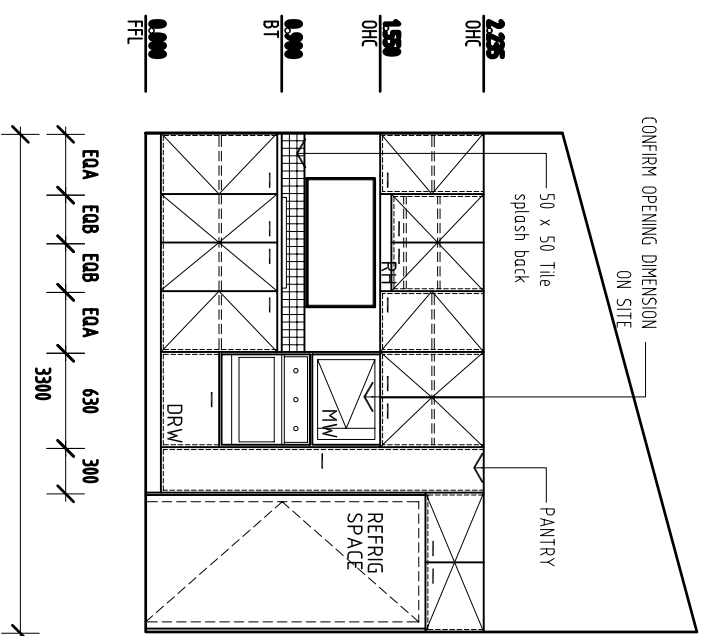

01
ELEVATION
KITCHEN
 SCALE: 1:50

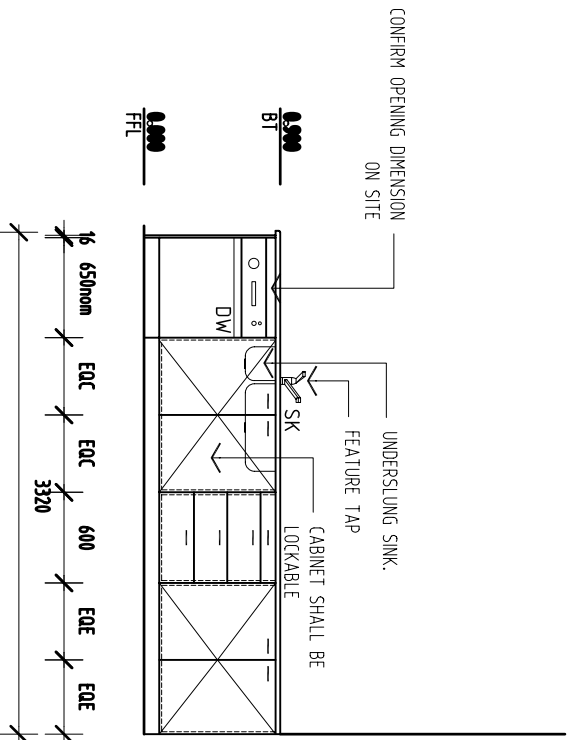

02
ELEVATION
KITCHEN
 SCALE: 1:50

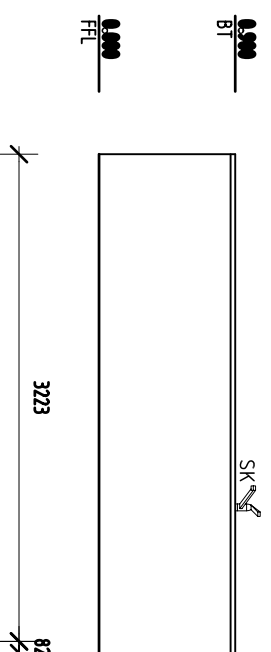

03
ELEVATION
KITCHEN
 SCALE: 1:50

Notes:
 - Waterproof all wet areas
 in accordance with BCA
 Part 3.8.2 + AS 3740

rev.	date	details	action
C	22.11.05	Screen position updated	
B	21.10.05	Drawing updated	
A	17.05.05	Contract Documentation Set	

Architectural Practice Academy
 Level 4b 80 George Street Brisbane
 GPO Box 2906 Queensland 4001
 ph: 071 3225 8522
 fax: 071 3224 4674
 apa@projectservices.qld.gov.au
 COPYRIGHT ARCHITECTURAL PRACTICE ACADEMY 2005

Client:
 Seaspray
 Residential Development
 Emu Park QLD

Project:
 Proposed Lot 21 House
 Seaspray
 Residential Development

Title:
 Kitchen Layout
 Plan + Elevations

Scale: 1:100 Date: 26.03.05
 Drawn By: JM Checked: WP
 Project No: 14 Briefing No: 01
 Drawing No: CD08 Revision: C
 STATUS: Contract Documentation