




1200x600 opening to kitchen

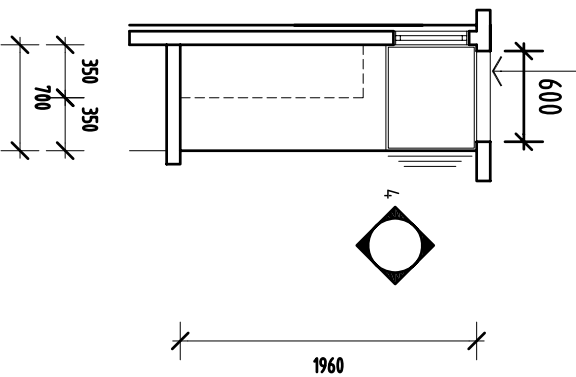


**D** PLAN  
STUDY  
SCALE: 1:50

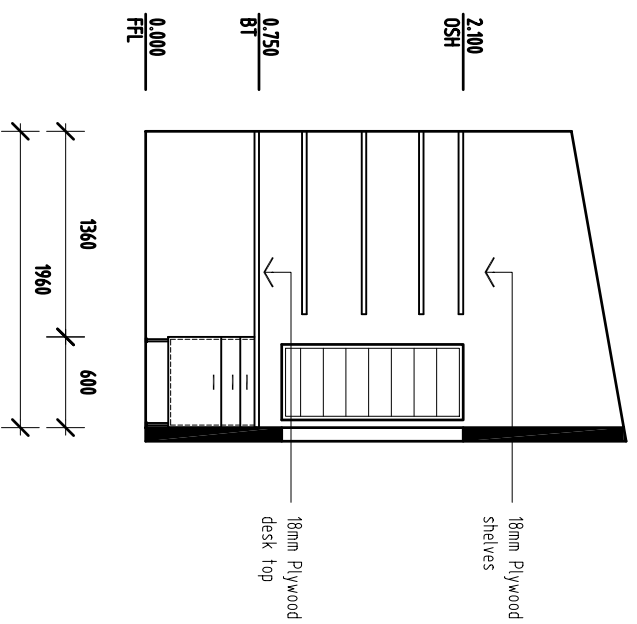

**04** ELEVATION  
STUDY  
SCALE: 1:50

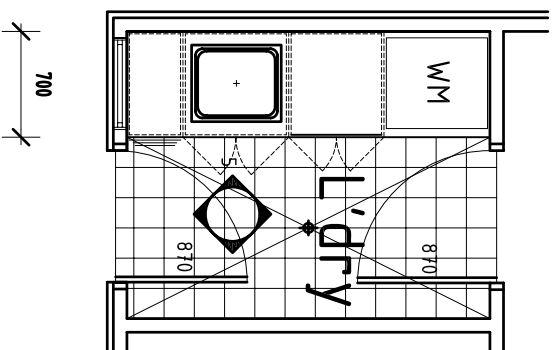

**E** PLAN  
LAUNDRY  
SCALE: 1:50

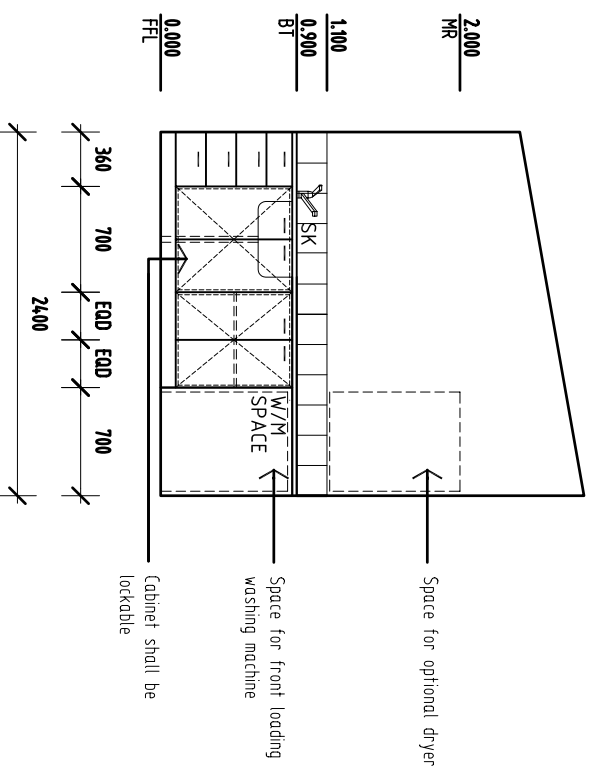

**05** ELEVATION  
LAUNDRY  
SCALE: 1:50

Notes:  
- Waterproof all wet areas  
in accordance with BCA  
Part 3.8.2 + AS 3740

date	details	action
C	24.11.05	Window height amended
B	21.10.05	Notes added
A	10.08.05	Amendment to Laundry

Architectural Practice Academy  
Level 4/6 80 George Street Brisbane  
GPO Box 2906 Queensland 4001  
ph: 071 3224 4674  
fax: 071 3224 4674  
ape@projectservices.qld.gov.au  
COPYRIGHT ARCHITECTURAL PRACTICE ACADEMY 2005

Client:  
Seaspray  
Residential Development  
Emu Park QLD

Project:  
Proposed Lot 21 House  
Seaspray  
Residential Development

Title:  
Bathrooms  
Plan + Elevations

Scale: 1:100 Date: 26.03.05  
Drawn By: JM Checked: WP  
Project No: 14 Briefing No: 01  
Drawing No: CD12 Revision: C  
STATUS: Contract Documentation