



EASTERN ELEVATION

Client: Livingstone Shire Council

Project: Sustainable Home Livingstone - 2 Kookaburra Drive, Yeppoon


Copyright: August 2006

 


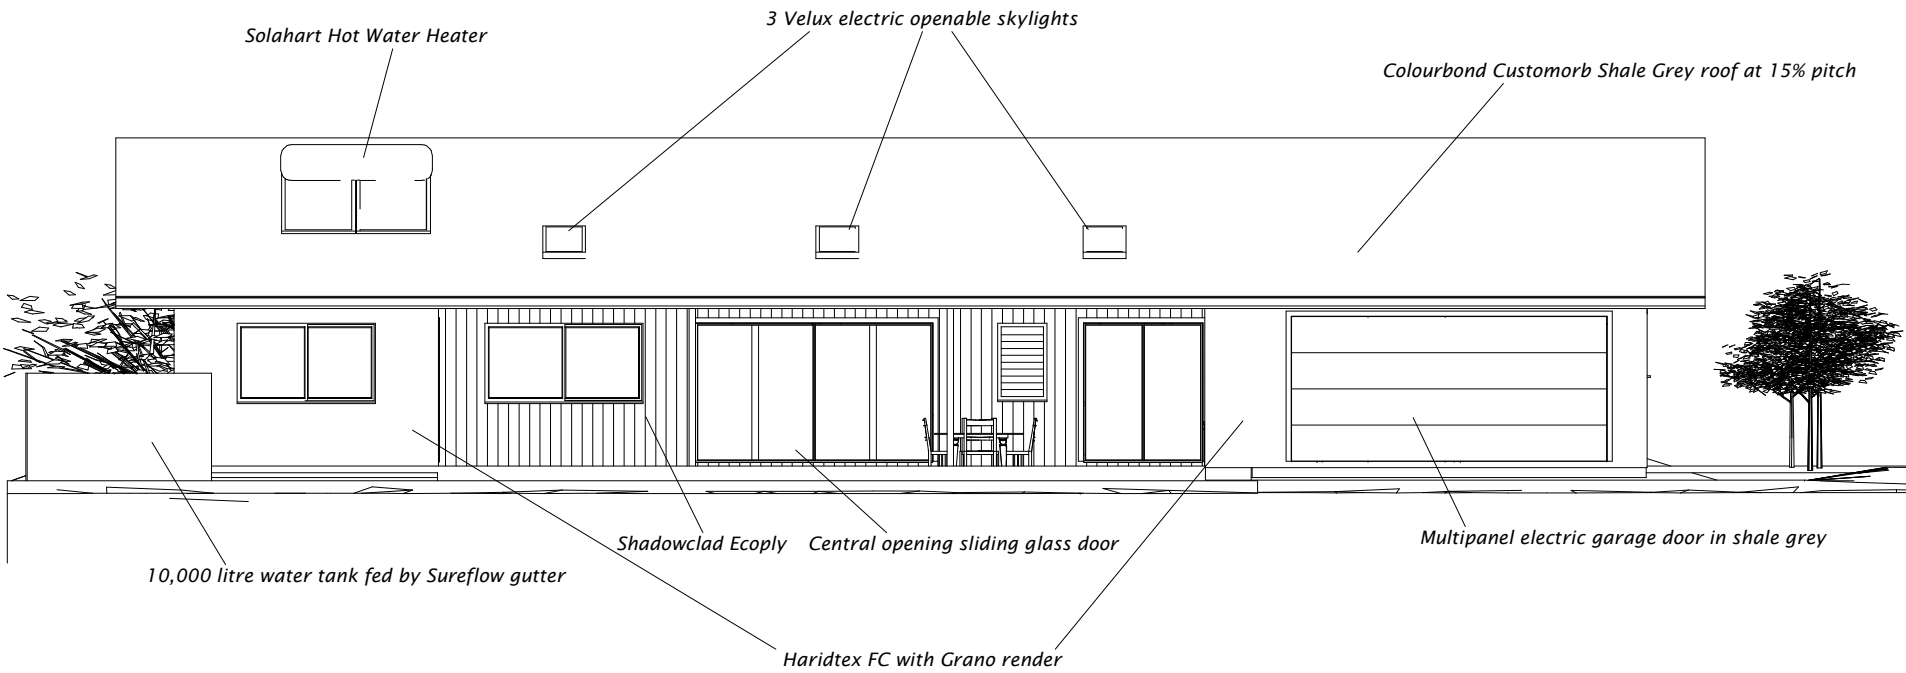

NORTHERN ELEVATION

Client: Livingstone Shire Council
Project: Sustainable Home Livingstone - 2 Kookaburra Drive, Yeppoon
Copyright: August 2006

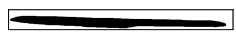

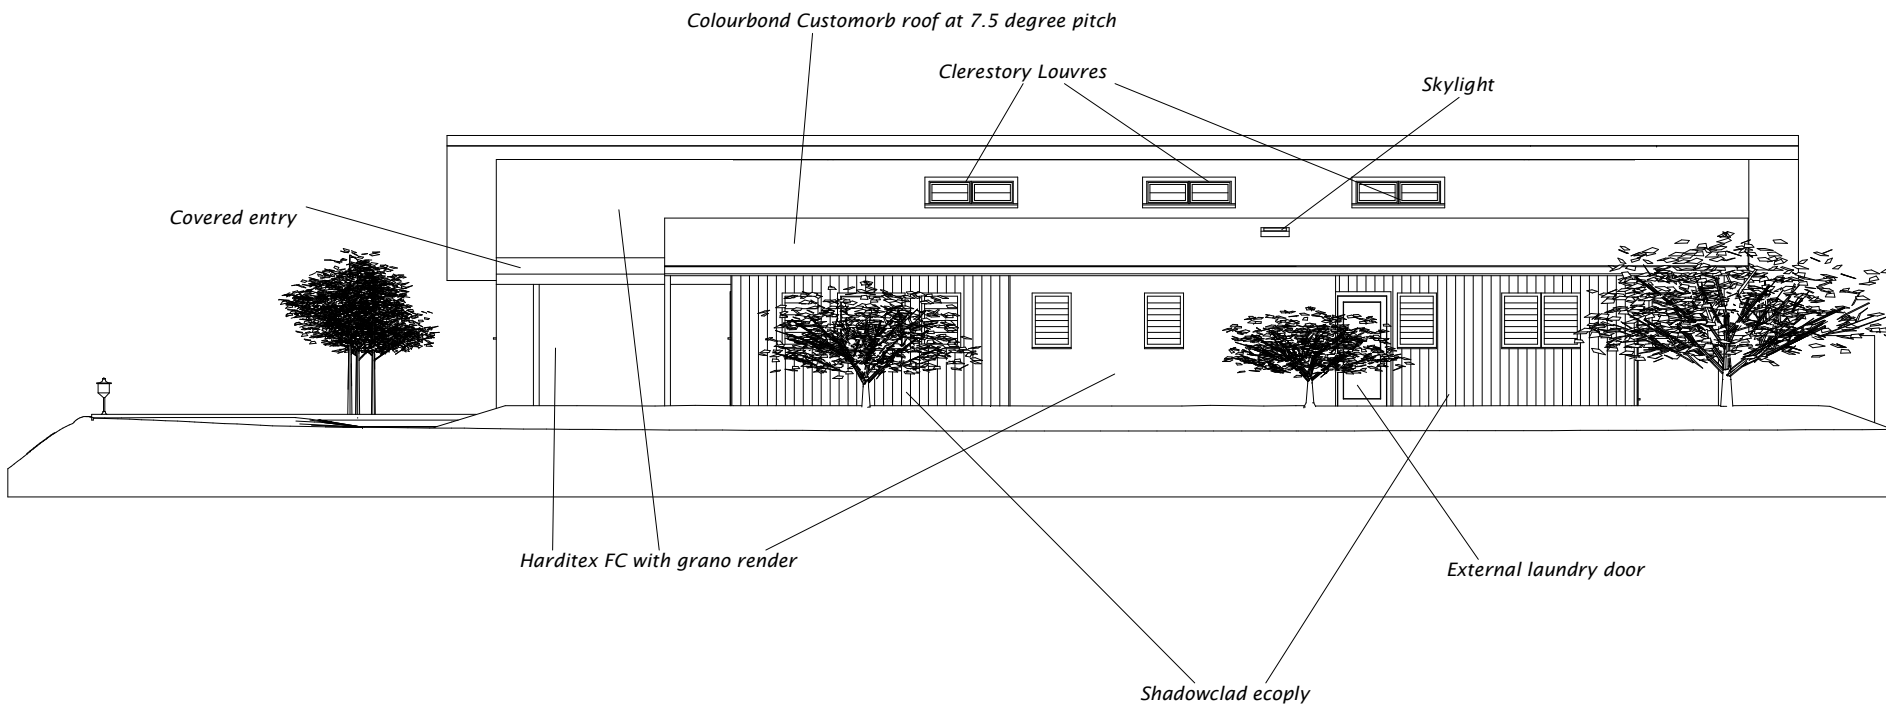

SOUTHERN ELEVATION

Client: Livingstone Shire Council

Project: Sustainable Home Livingstone - 2 Kookaburra Drive, Yeppoon

Copyright: August 2006

